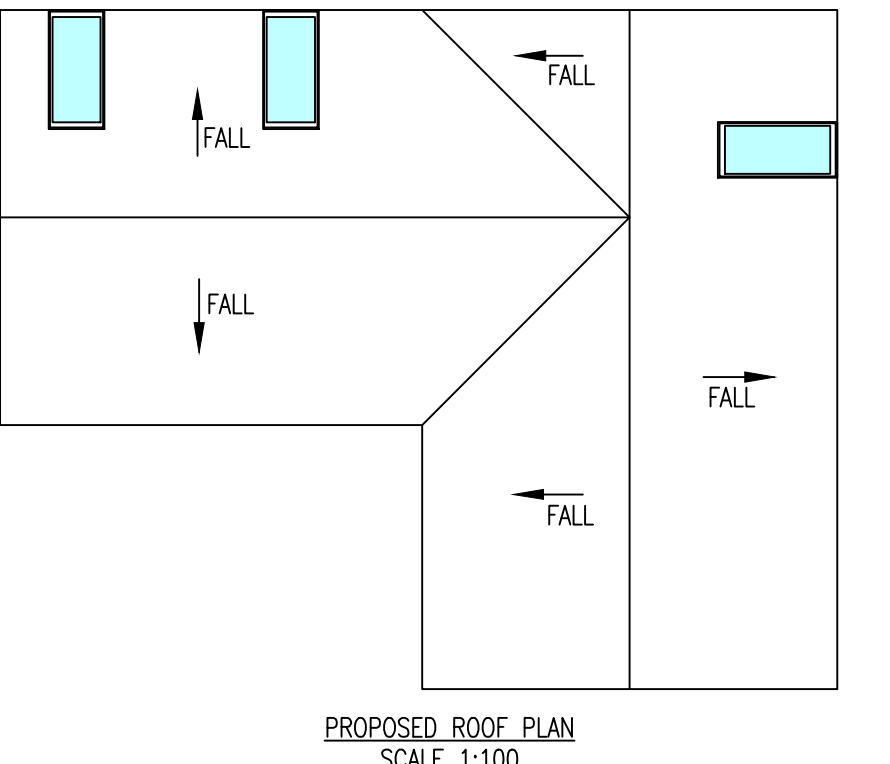
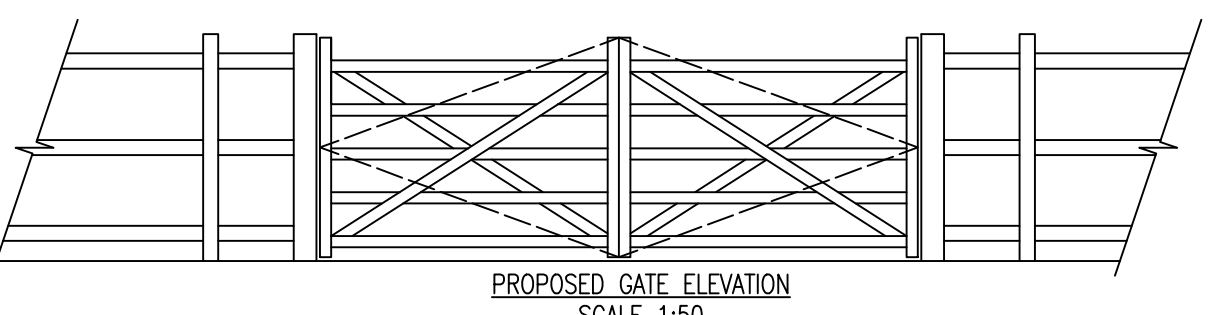
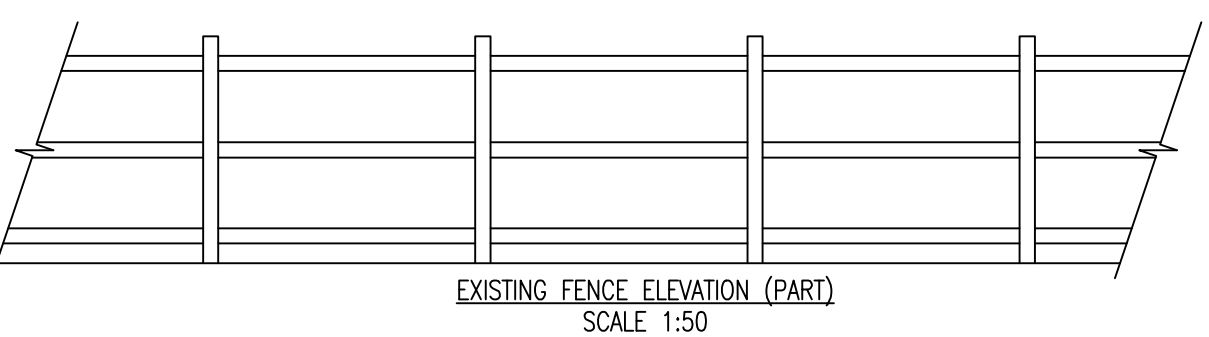
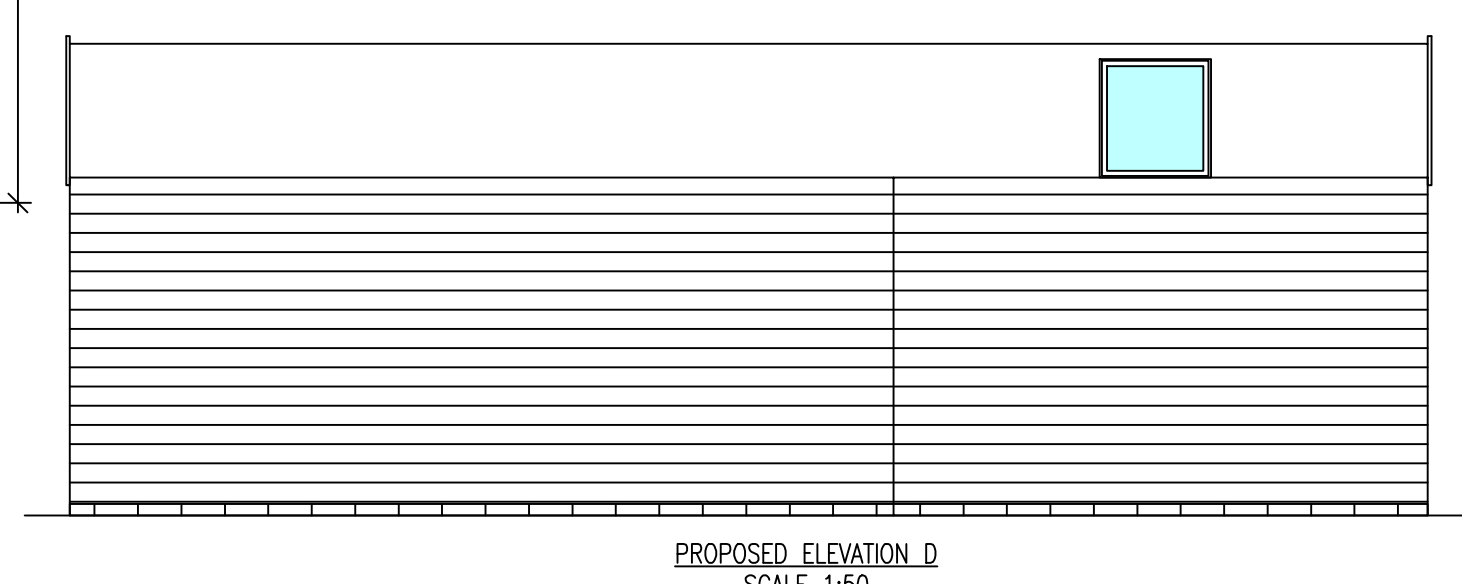
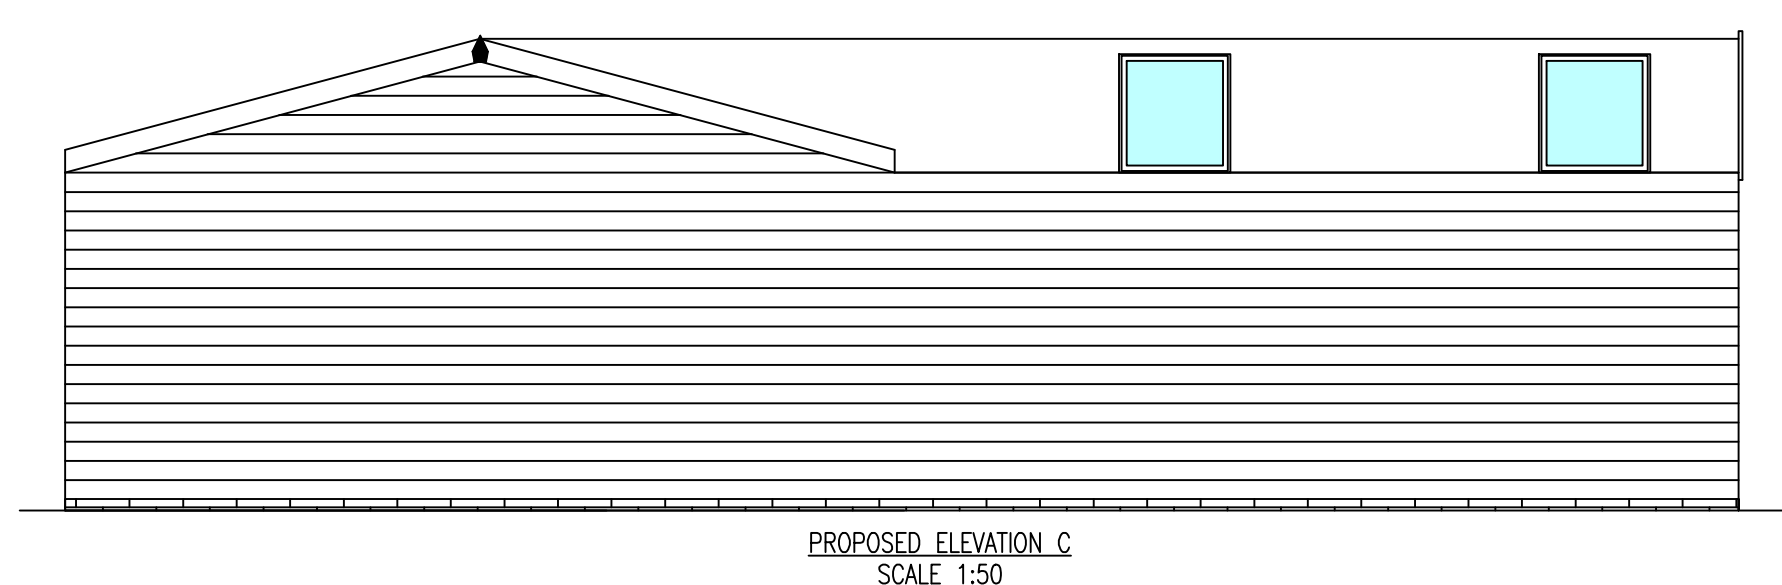
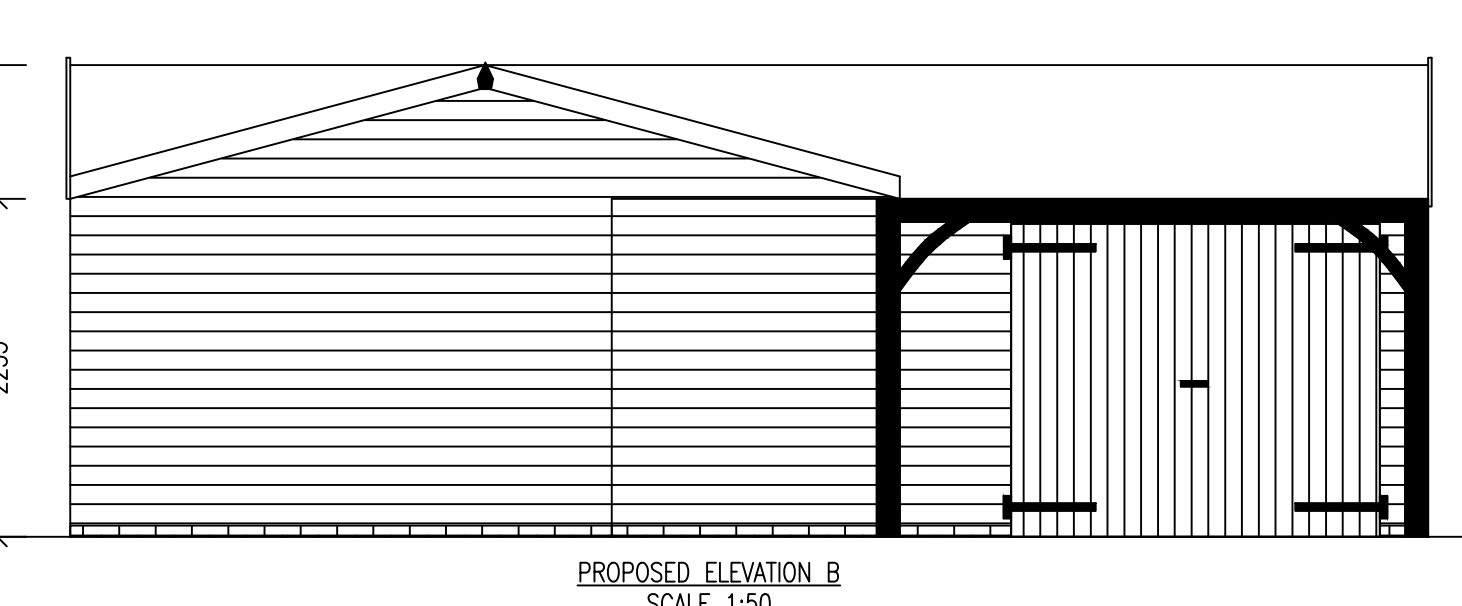
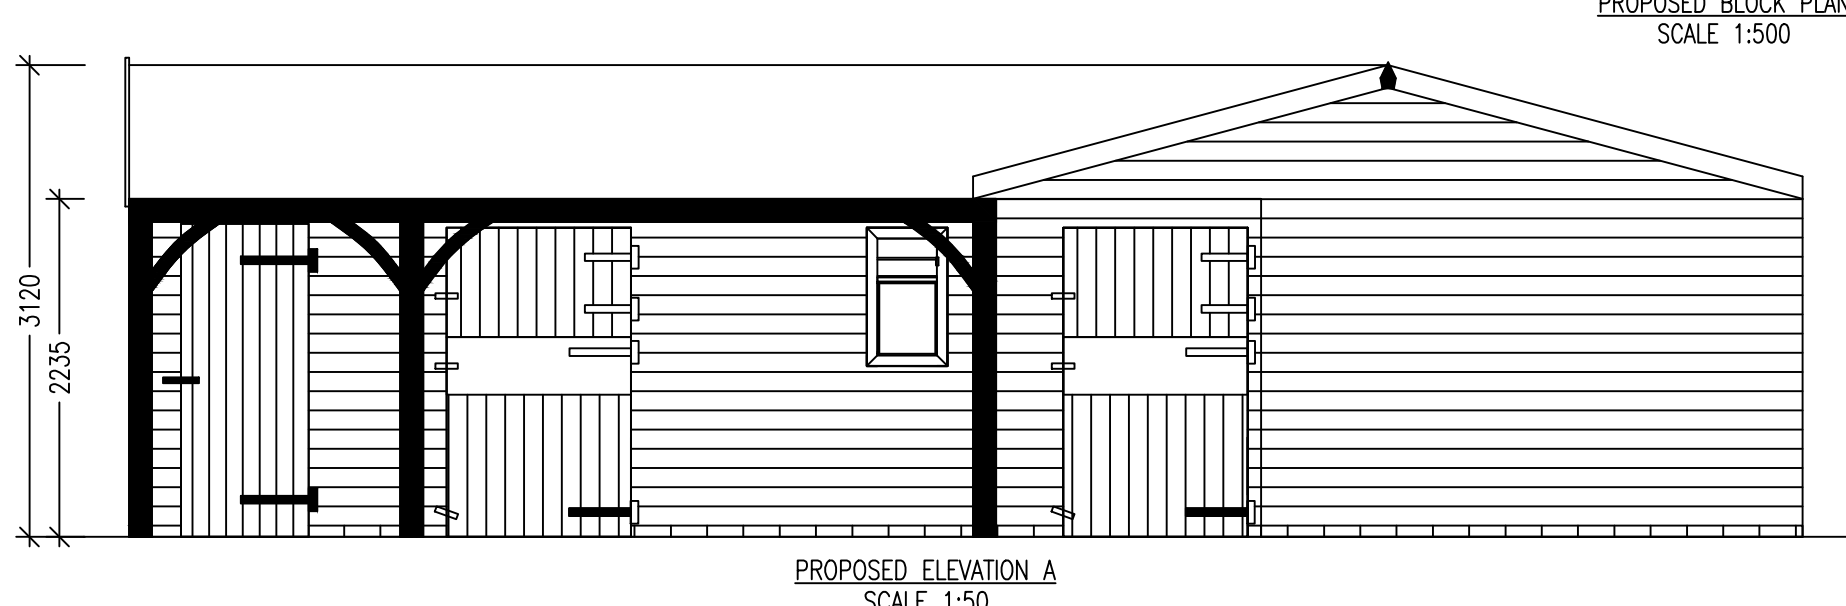
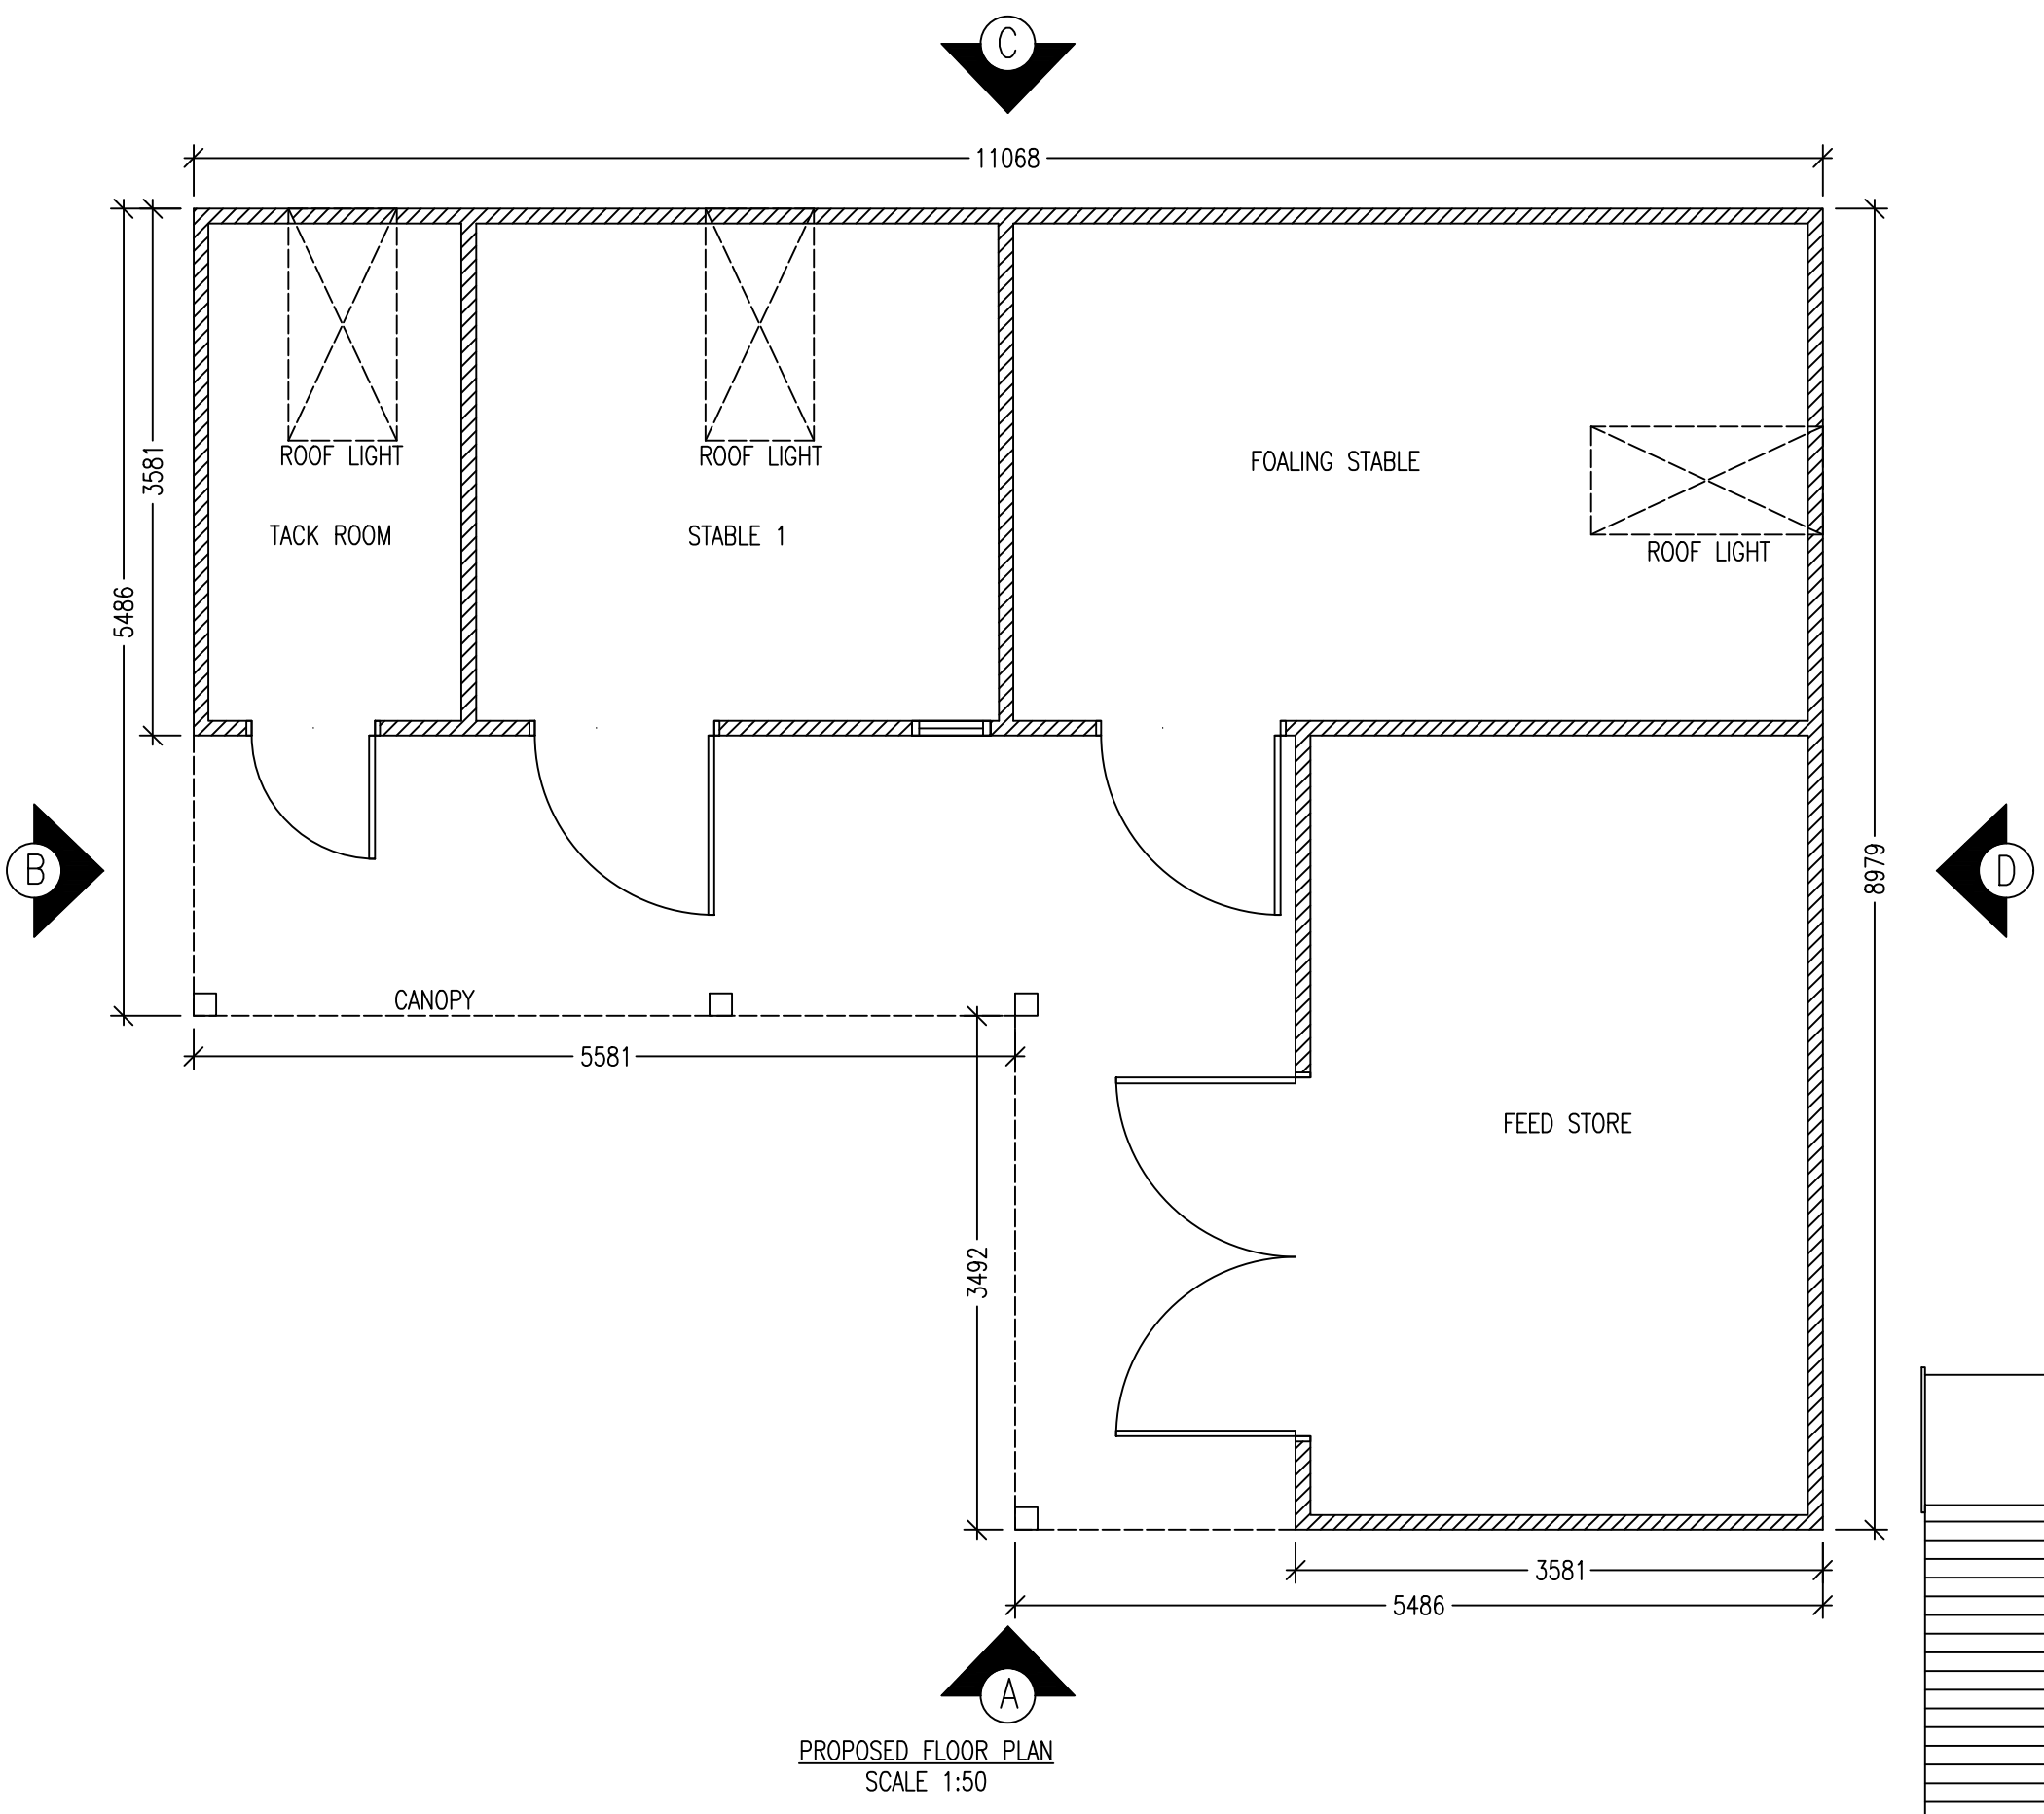
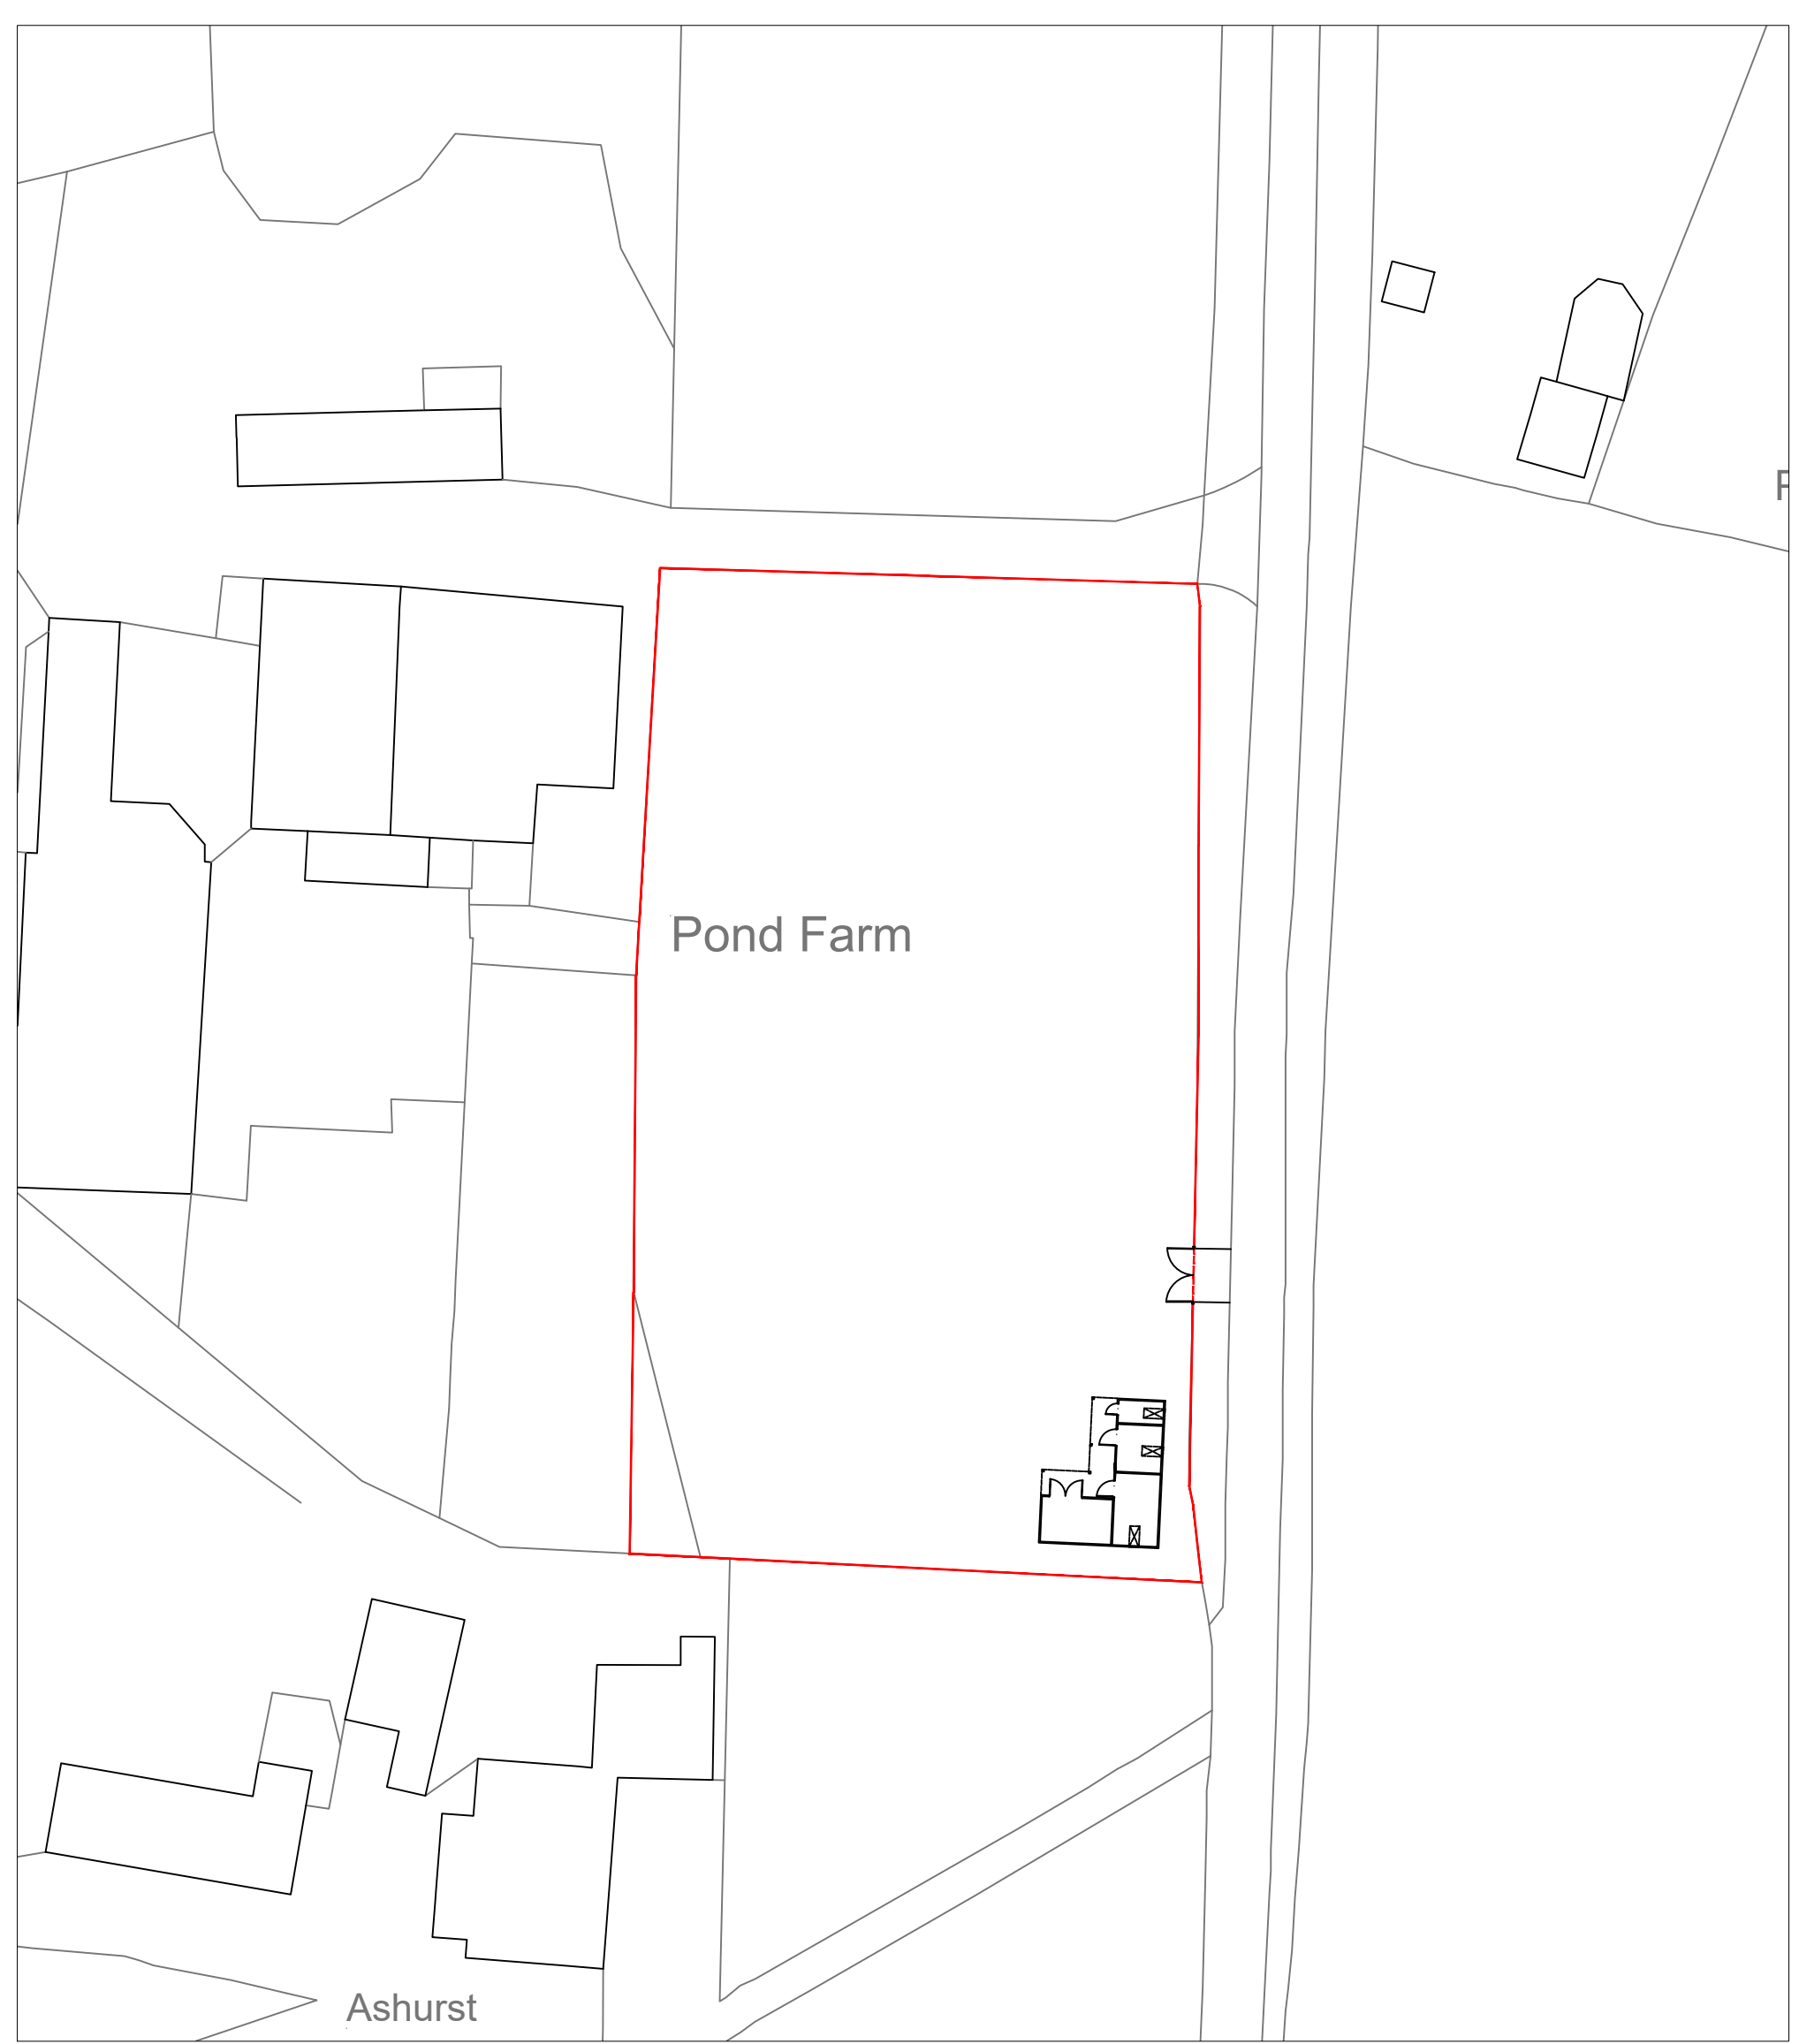
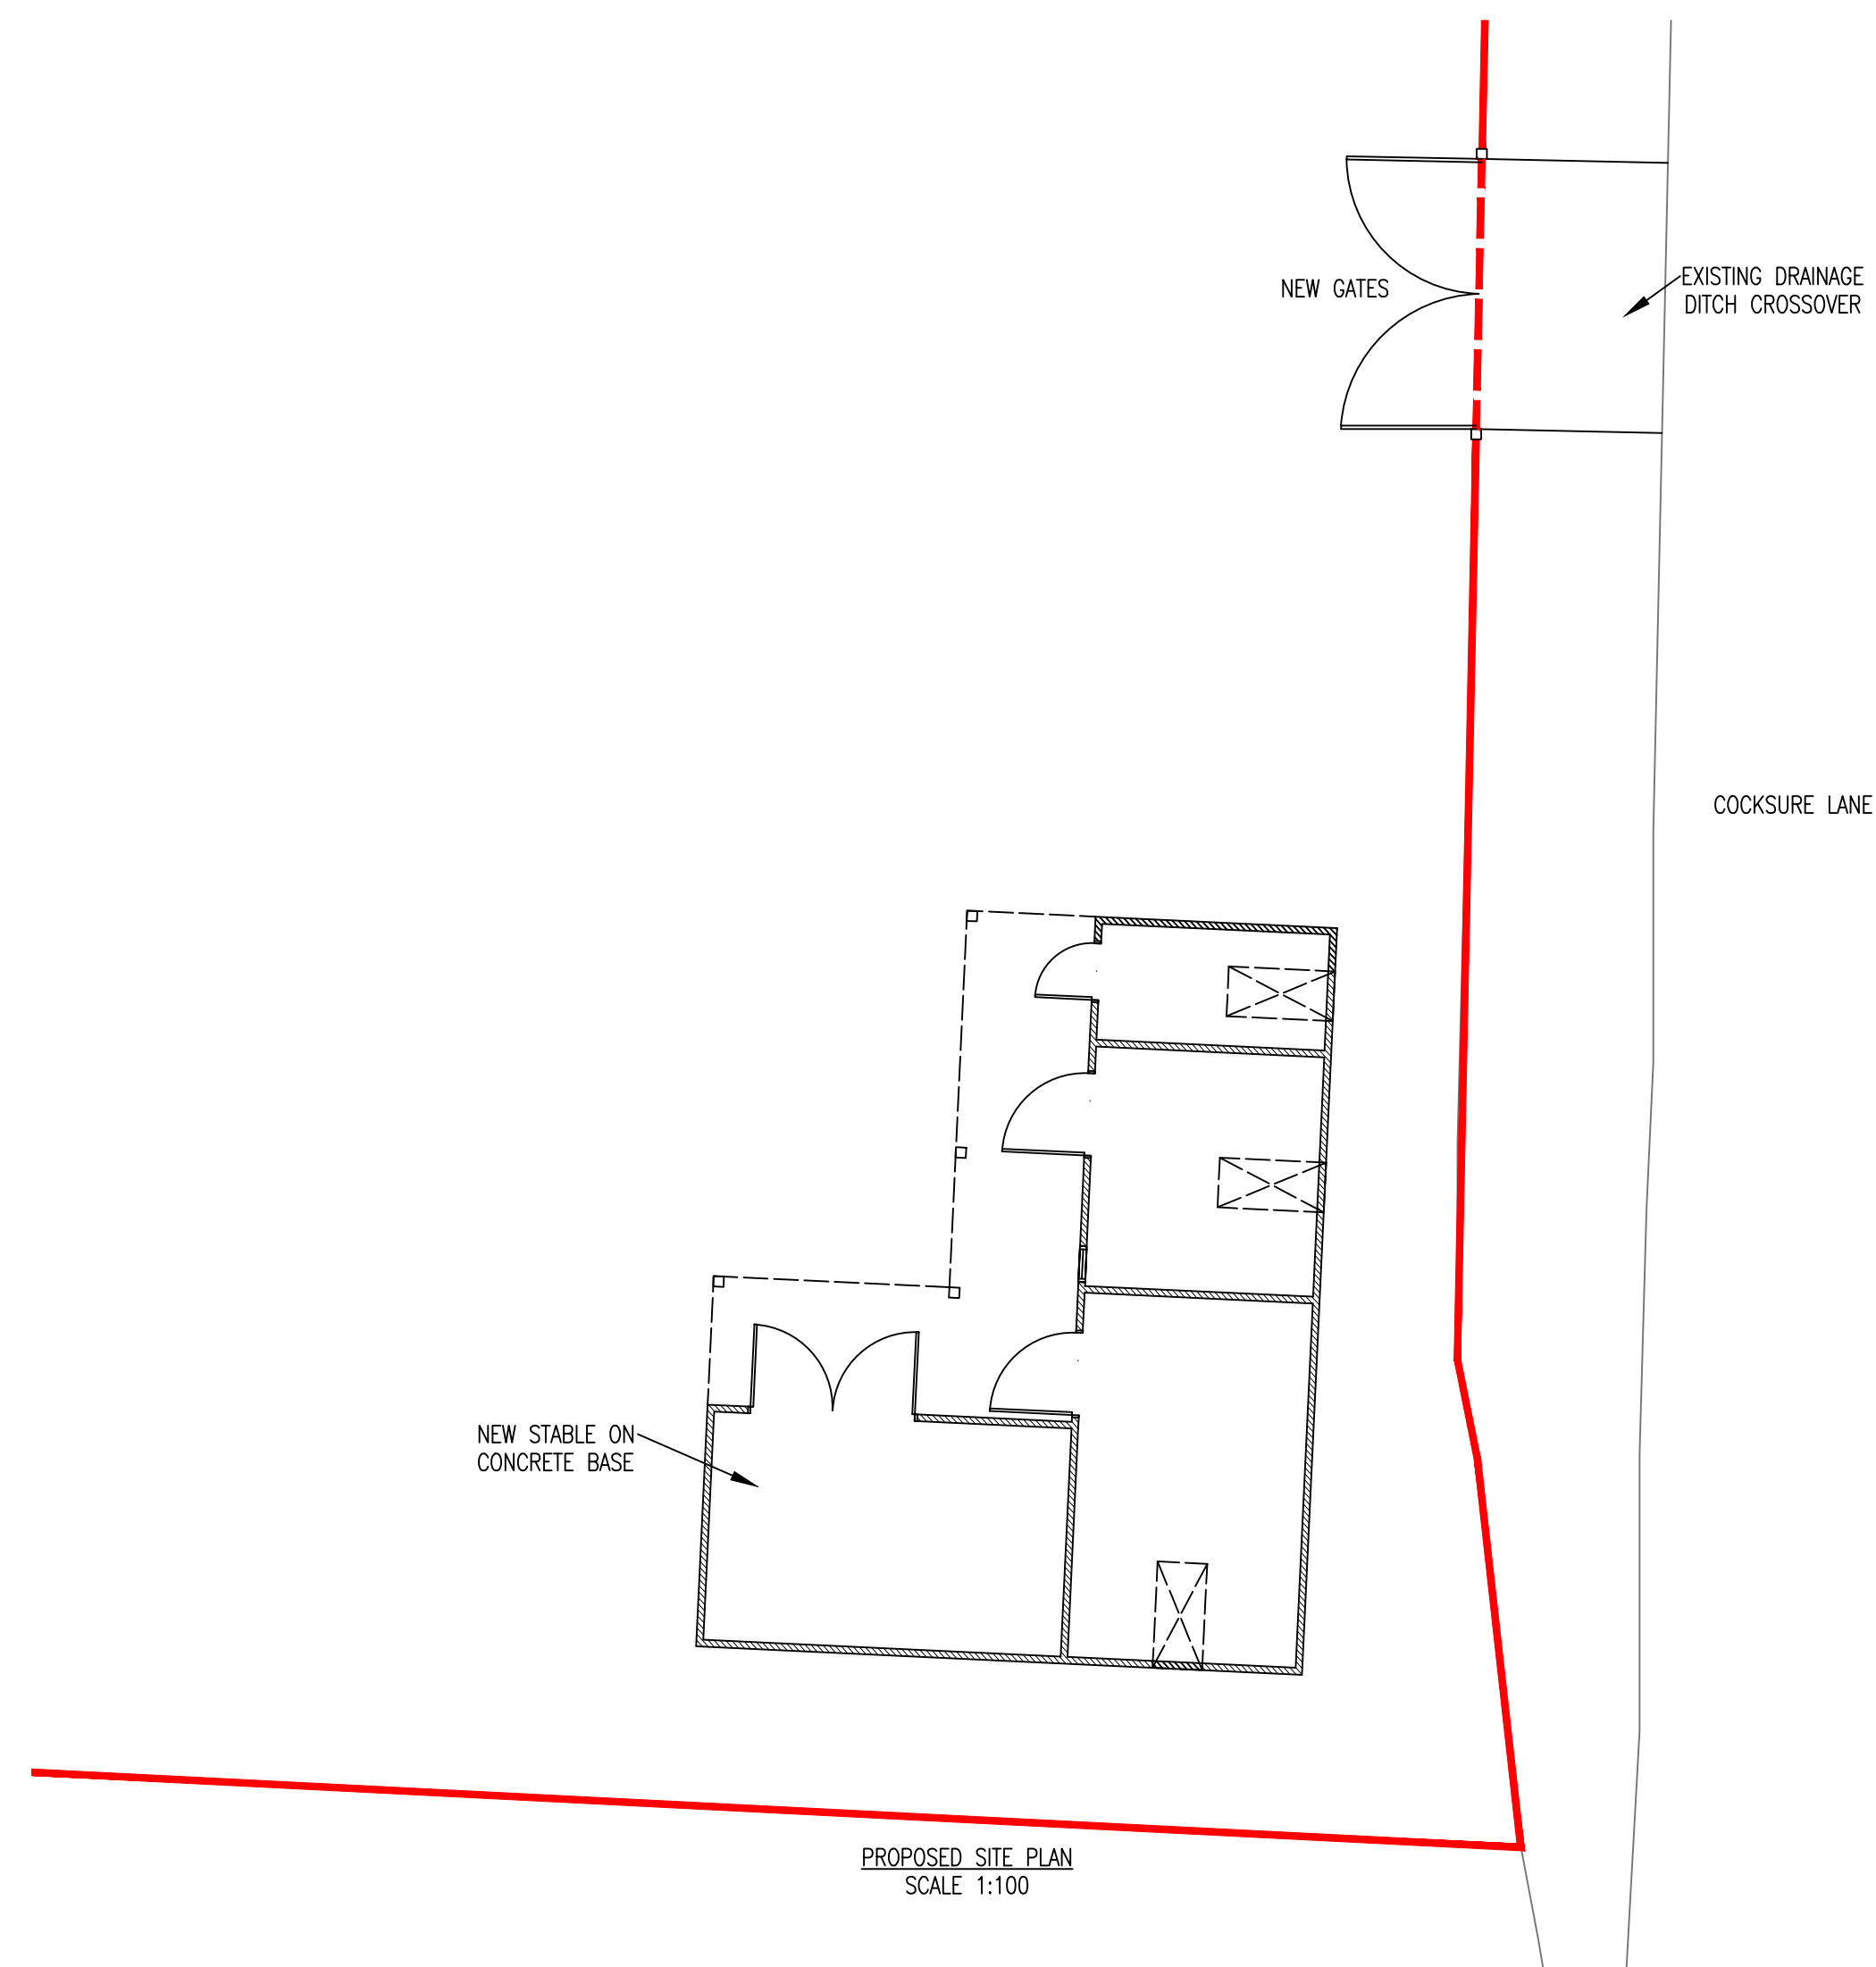


B	14/09/22	AR	CW	MINOR AMENDMENT
A	26/08/22	AR	CW	FIRST ISSUE
Rev	Date	Drawn	Chkd	Description Of Change

Notes:

- Do not scale from this drawing
- Any discrepancies between drawings and specification or drawings of the same project are to be brought to the attention of CWA immediately
- All dimensions are to be checked on site prior to work commencing
- This drawing is to be read in conjunction with all relevant specifications
- This drawing is the copyright of CWA and should not be reproduced without prior written approval

chartered building surveyors **cwa**

74 St JAMES WAY
SIDCUP
KENT
DA14 5HF

Tel: 020 8859 8000
Fax: 020 8859 7000
Email: mail@cwaconsult.co.uk
Web: www.cwaconsult.co.uk

Client:

MR L BRUCE

Project Title:

FIELD TO THE SOUTH OF
CHASE PARK HOUSE,
COCKSURE LANE, SIDCUP, DA14 5EY

Drawing Title:

PROPOSED SITE PLAN, FLOOR PLANS,
ELEVATIONS, BLOCK PLAN AND SITE
LOCATION PLAN

Scale: 1:50/1:100/1:500/1:1250	Paper Size: A1	Date: 14/09/22
Drawn By: AR	Checked By: CW	
Drawing Number: F-0341-02	Revision: B	