



PROPOSED NORTH ELEVATION

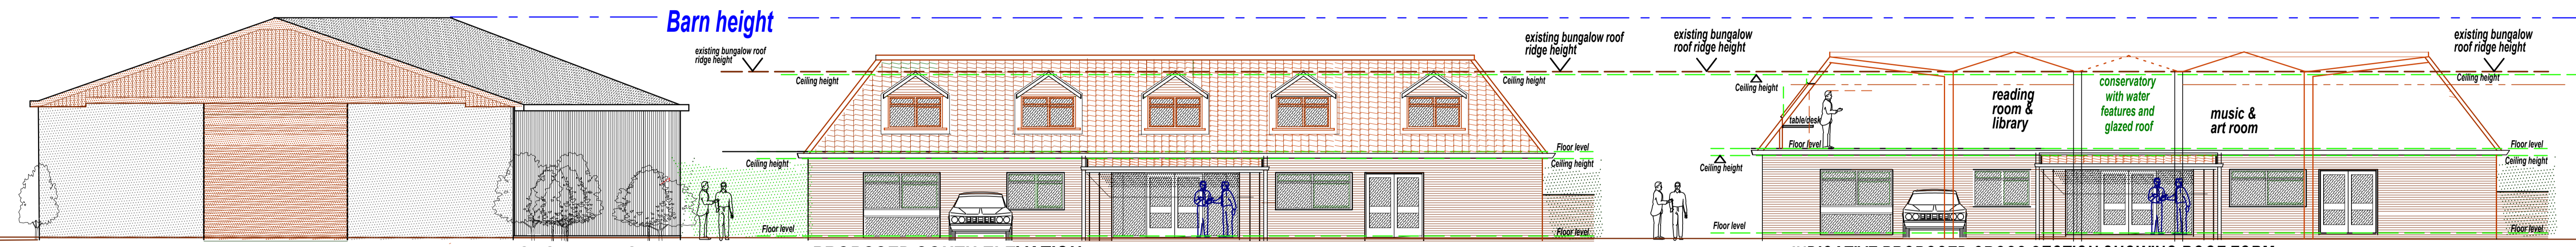


EXISTING STEEL BARN SHOWN THUS

PROPOSED SOUTH ELEVATION


INDICATIVE PROPOSED CROSS SECTION SHOWING ROOF FORM

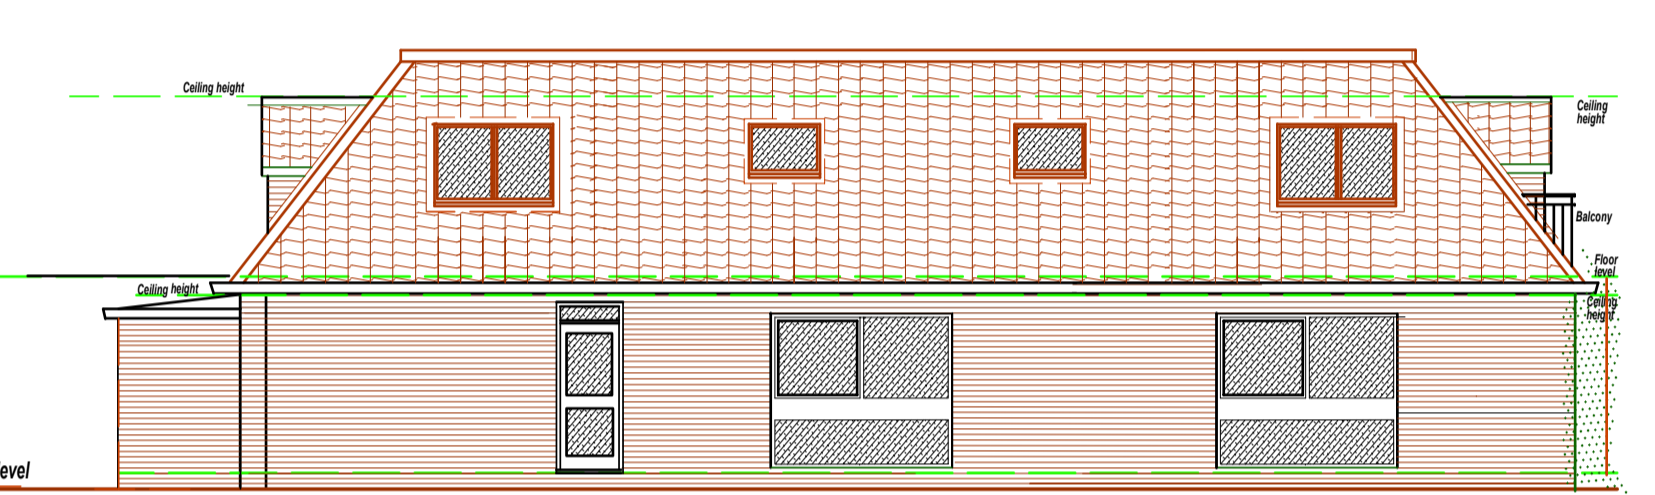


PROPOSED EAST ELEVATION

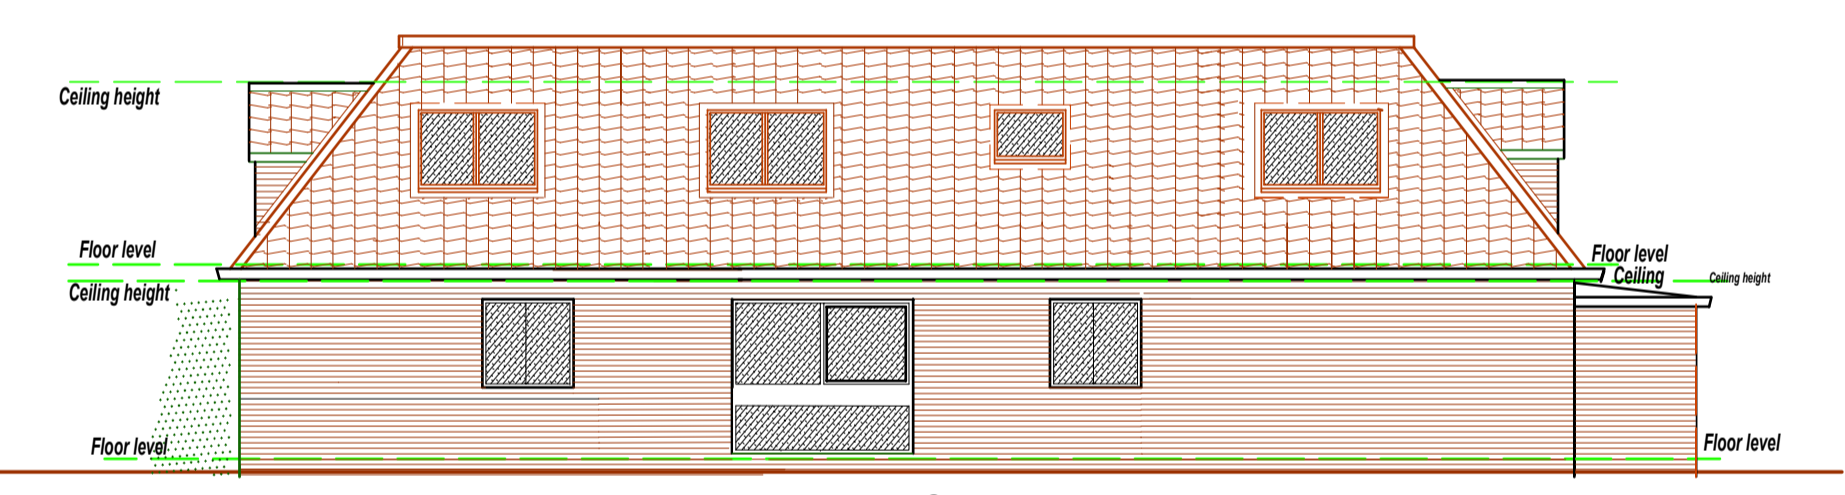

PROPOSED WEST ELEVATION

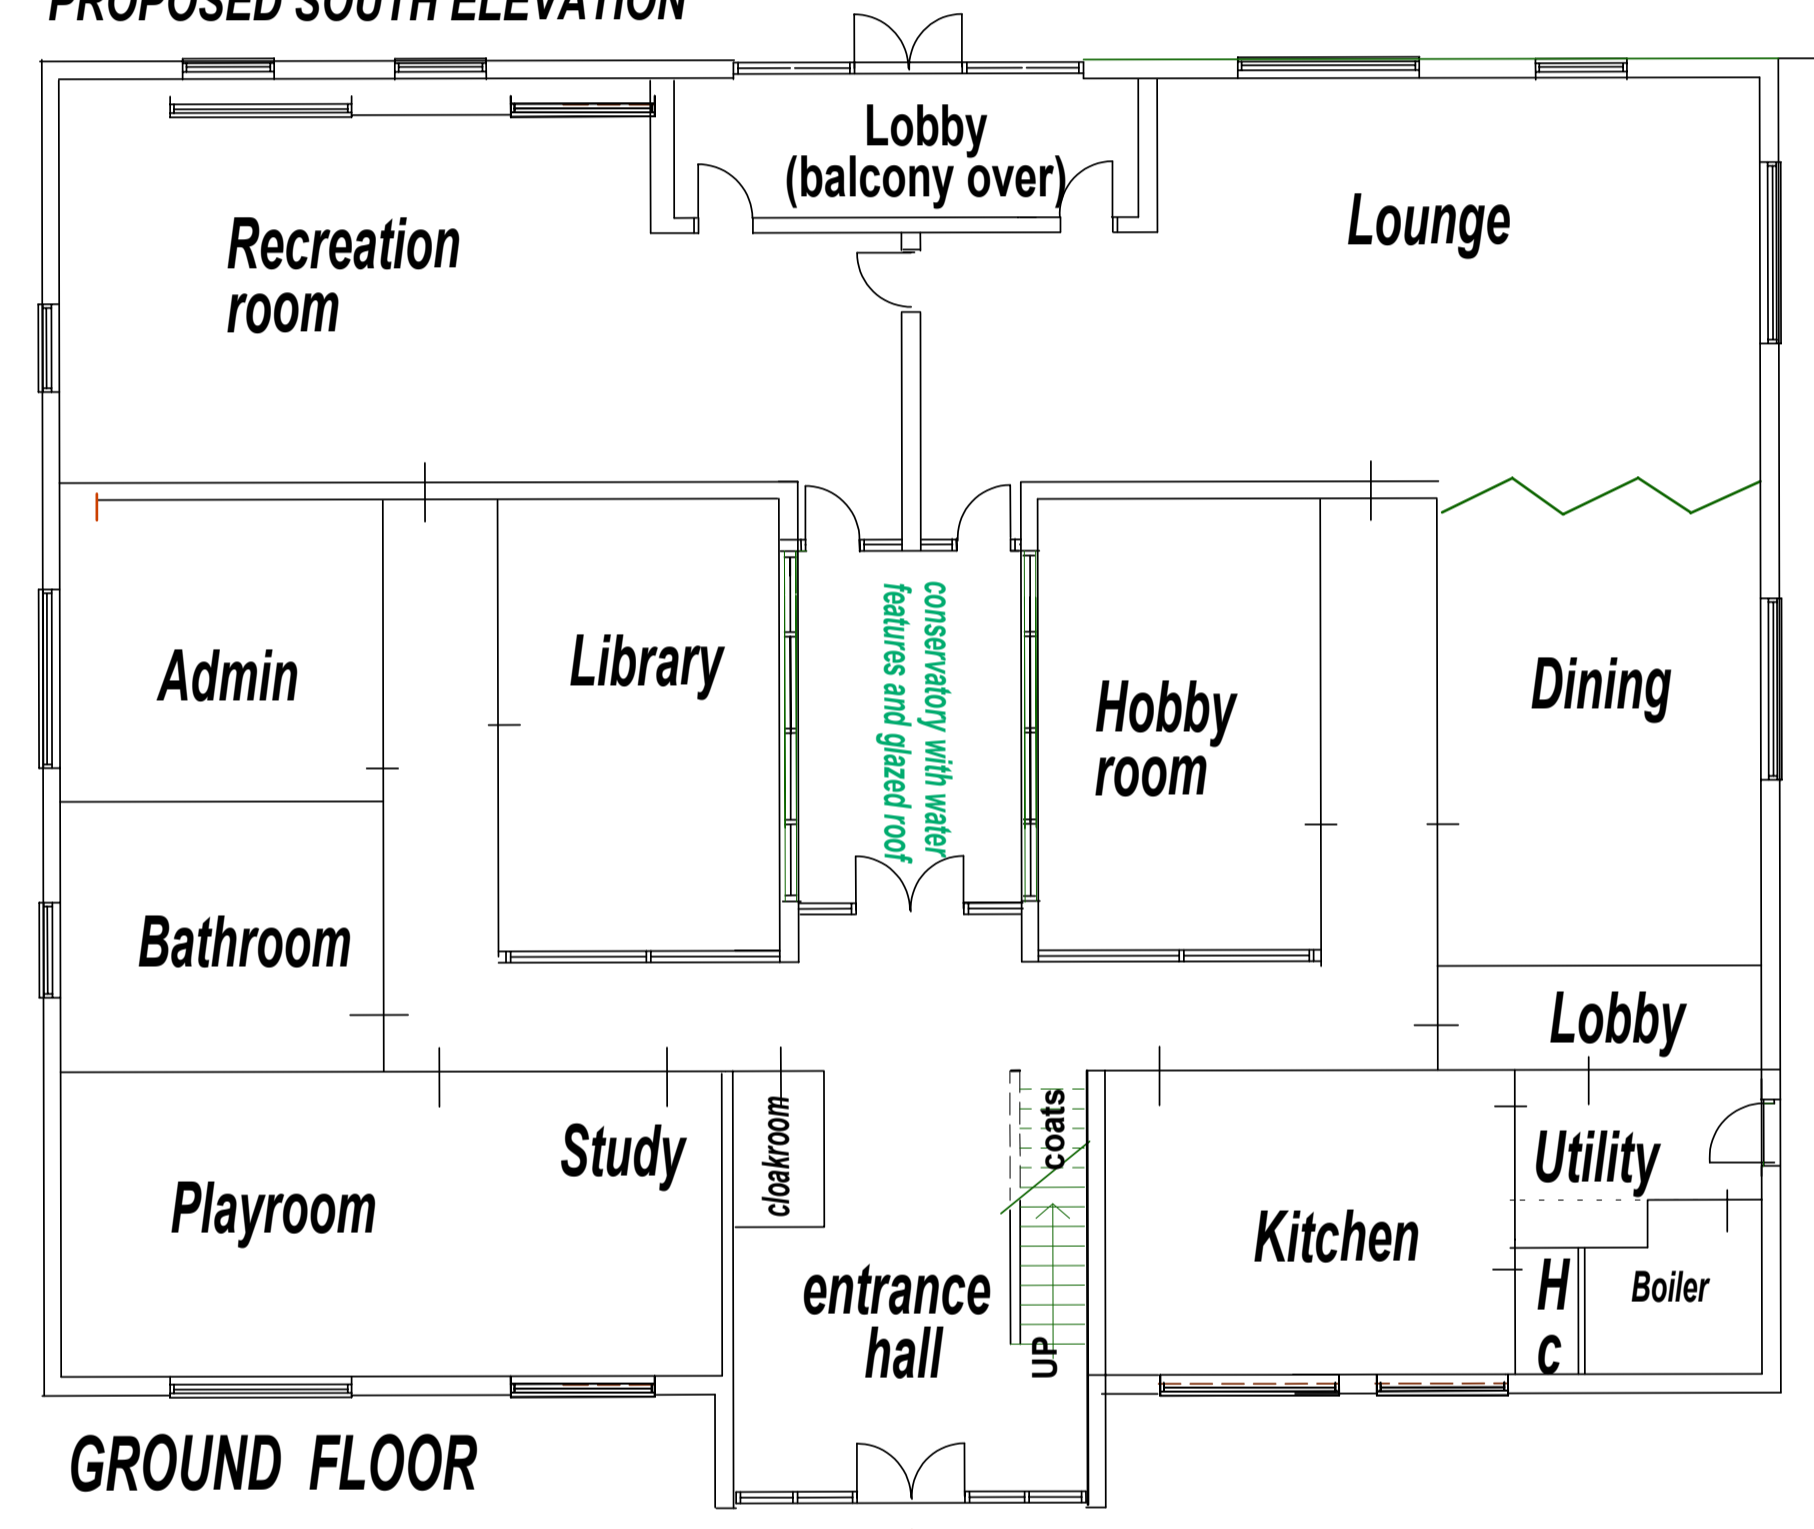


GROUND FLOOR

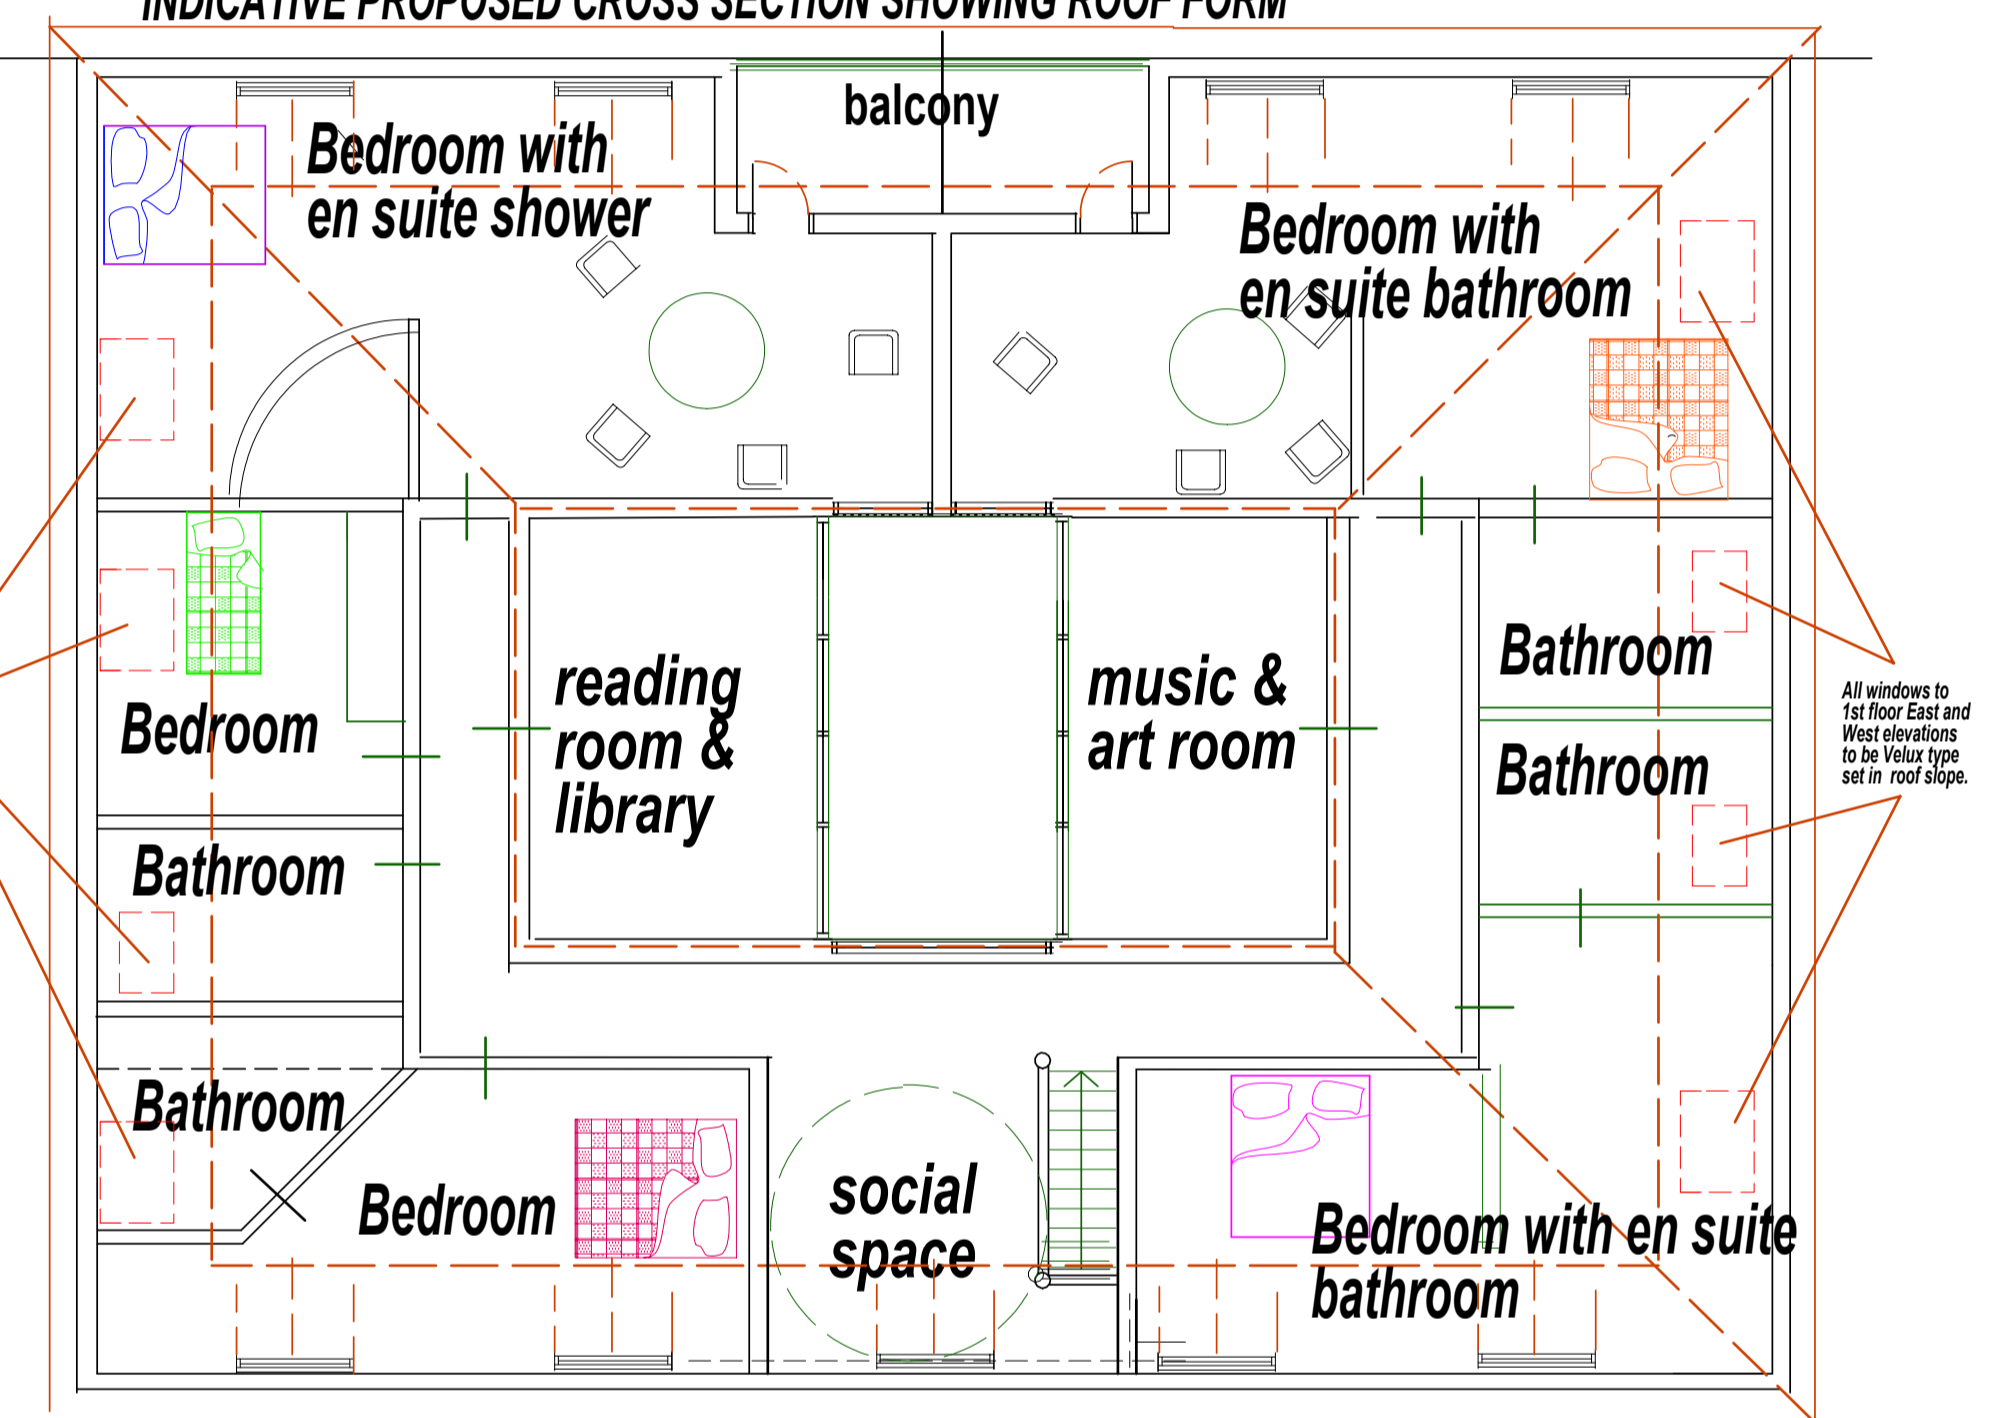

FIRST FLOOR (ROOF PLAN (in red))

scale 1:100 @ A1

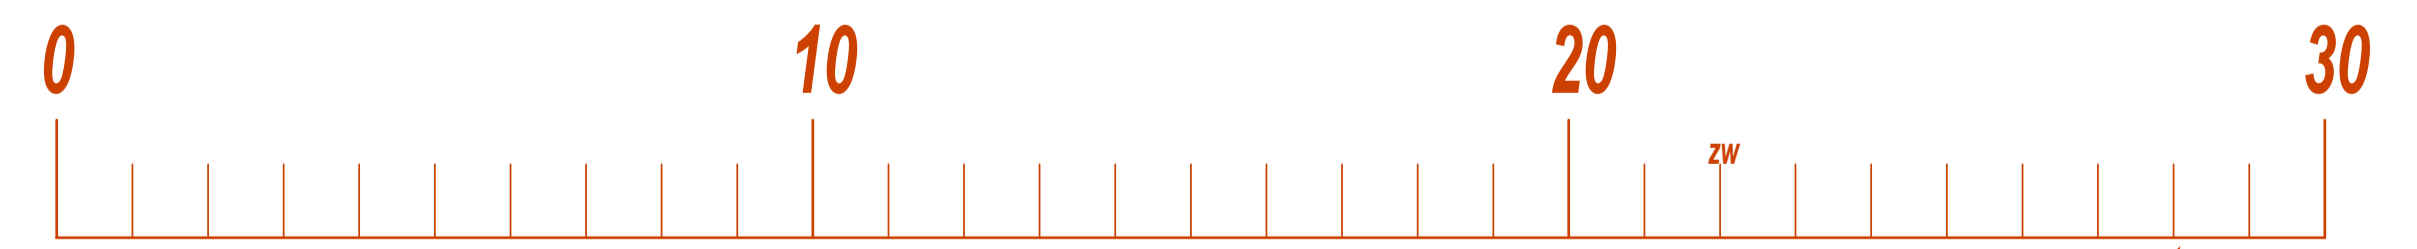


metres

high point of roof ridge all around

steep pitch 'mansard'

shallow pitch

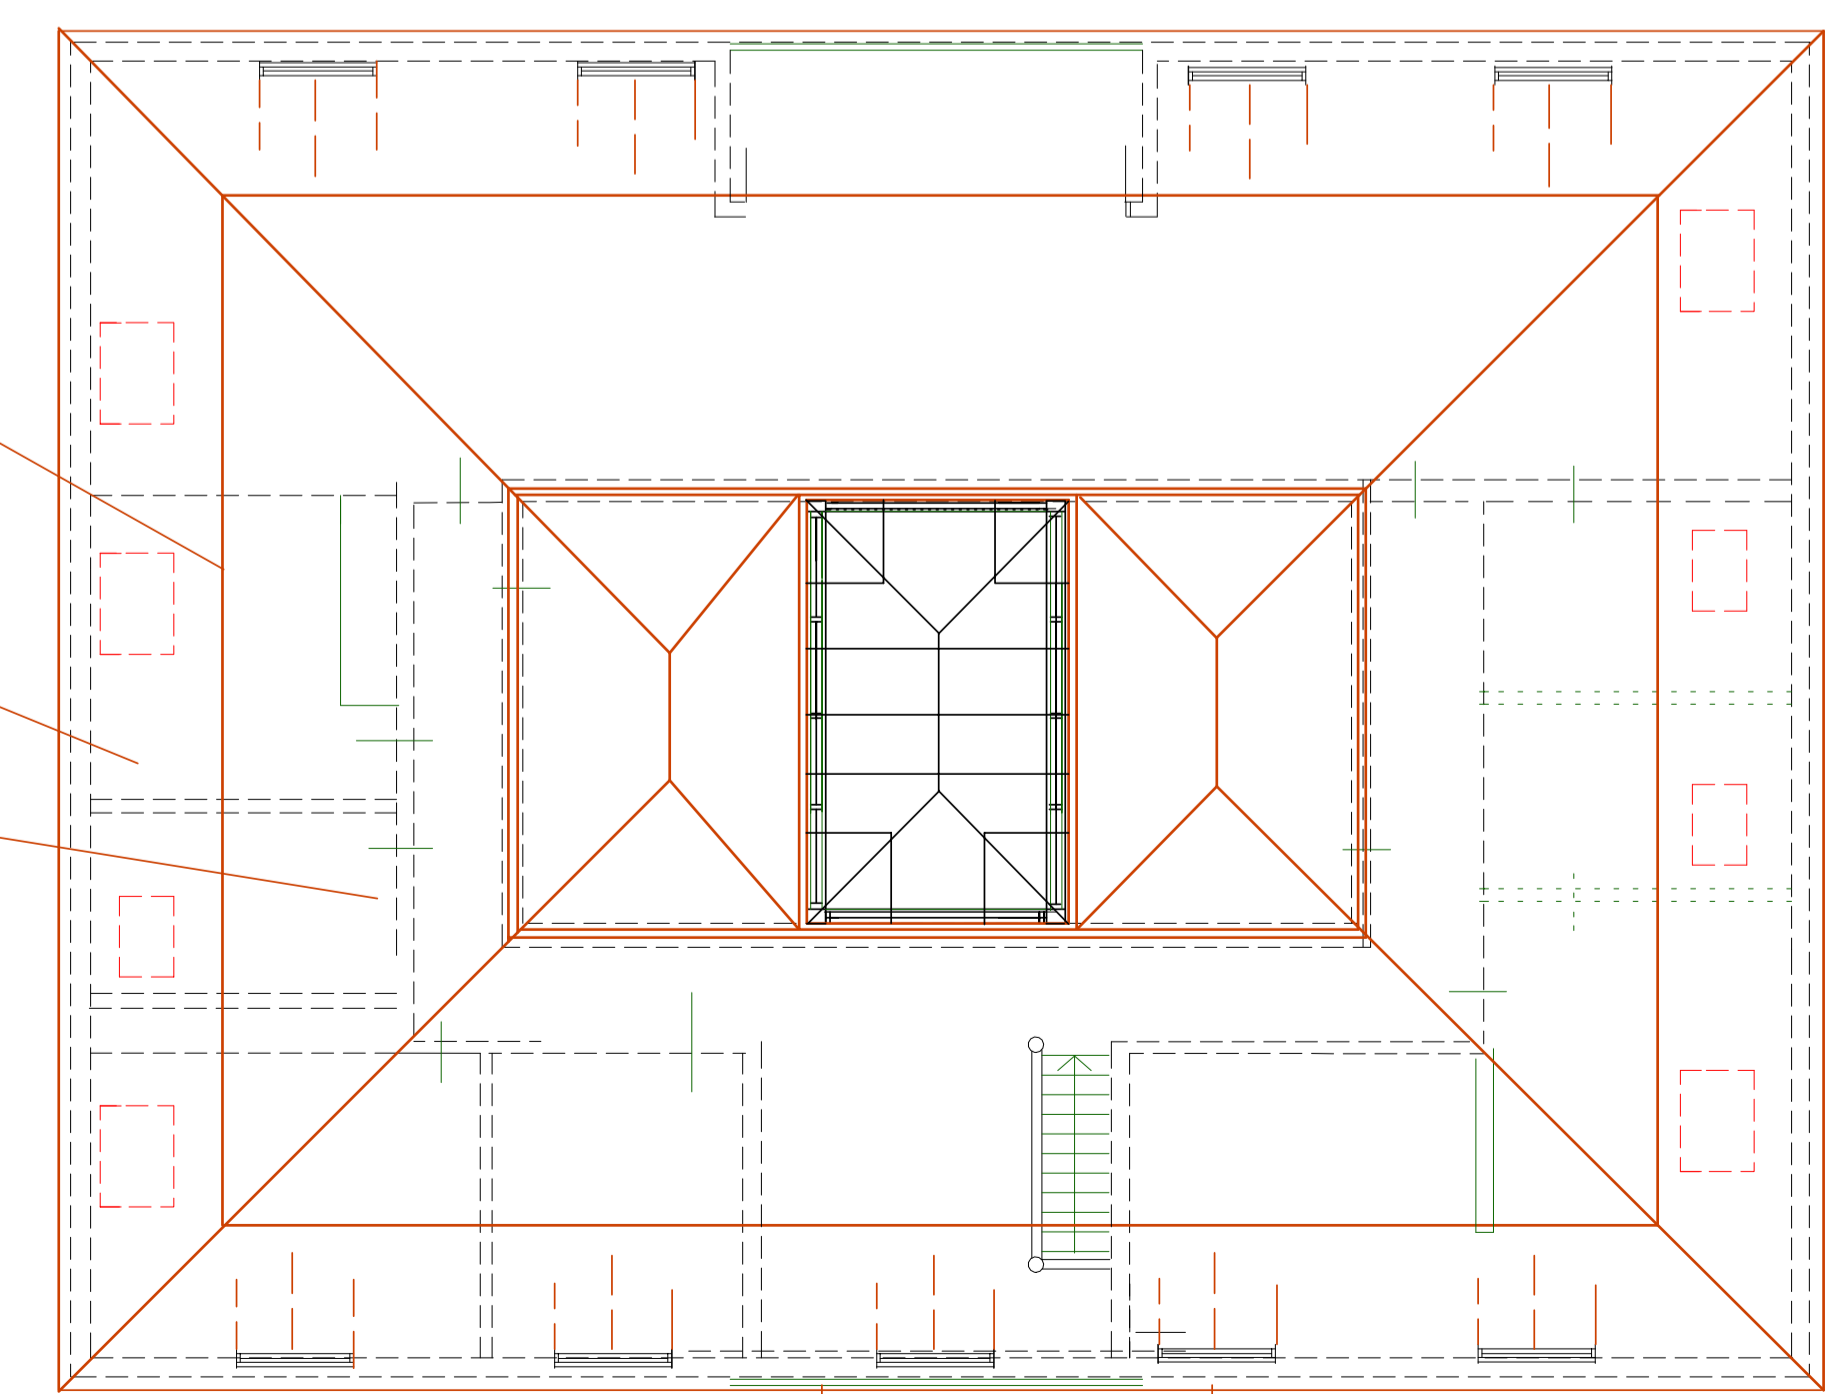

ROOF PLAN (in red)

**KASTEEL
WELLPOND GREEN
HERTS**

Cadd Ref:
**KASTEEL
PLANS+SECTIONS**
24-02-2011

Scale at 1:100 @ A1

ROGER DIXON
Architect
127 Dugdale Hill Lane,
Potters Bar, Herts
EN6 2DS
e: rd@rogerdixon.co.uk
Tel/Fax 01707 851339

Title:
**PROPOSED PLANS
SECTIONS AND
ELEVATIONS**