



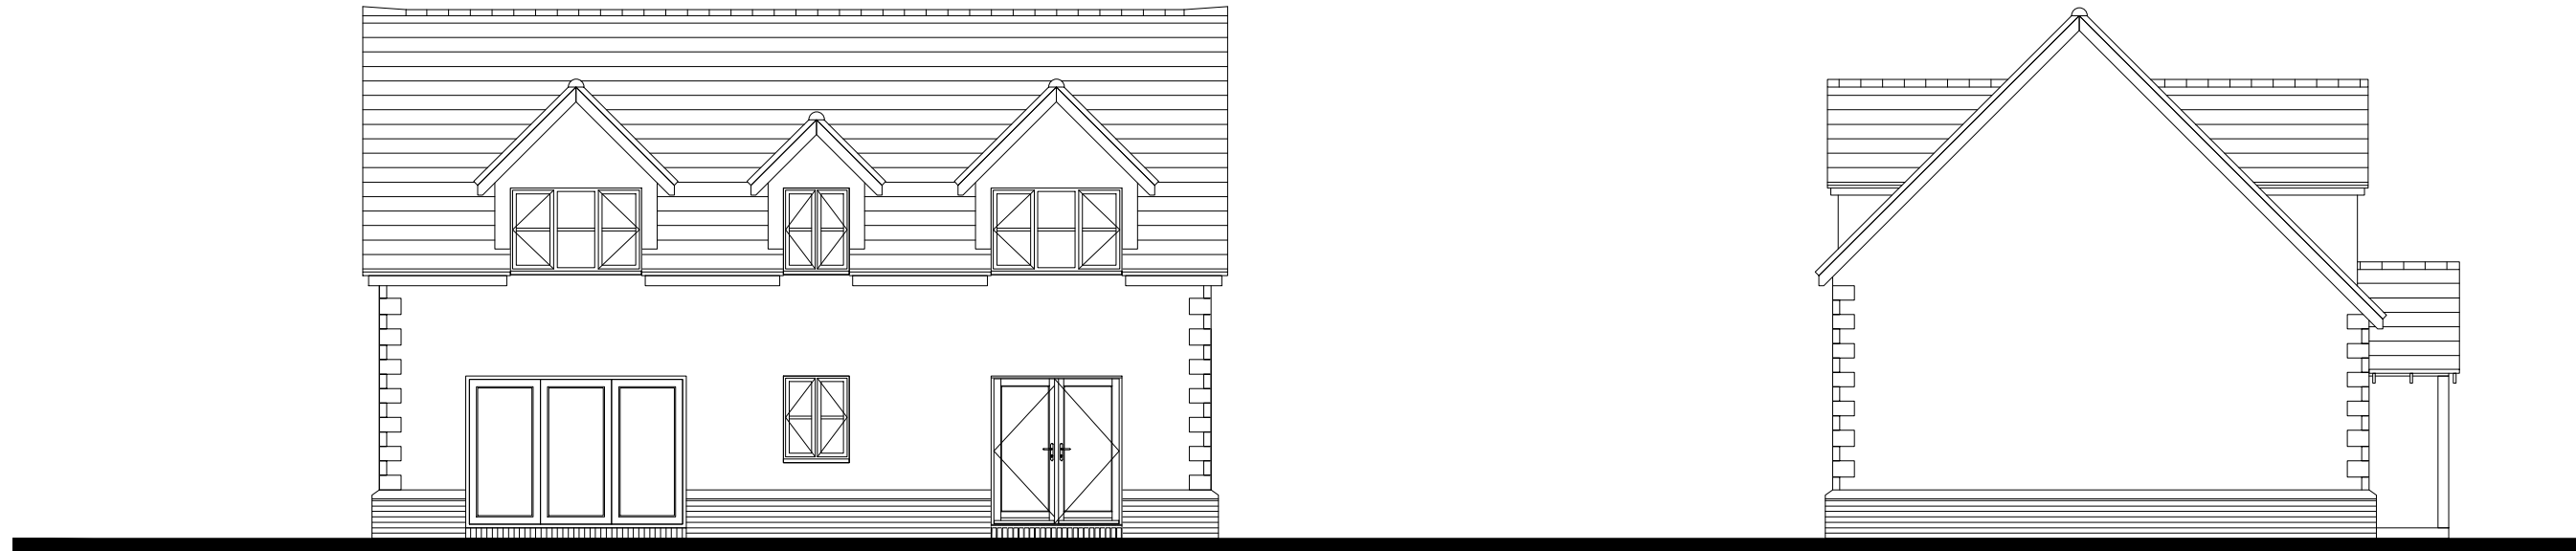


Front Elevation

Side Elevation

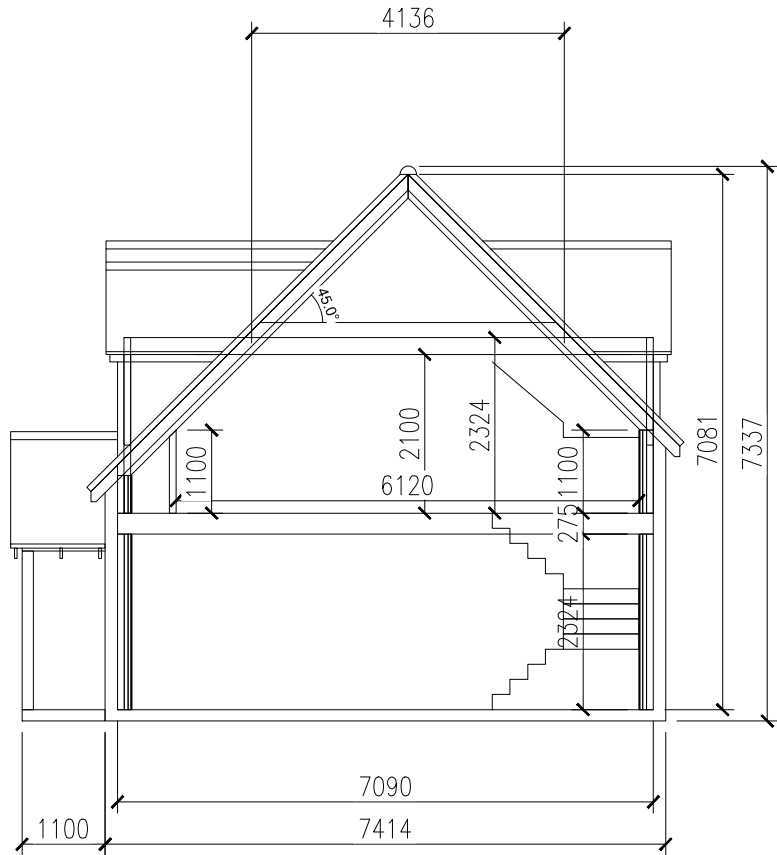


Rear Elevation

Side Elevation

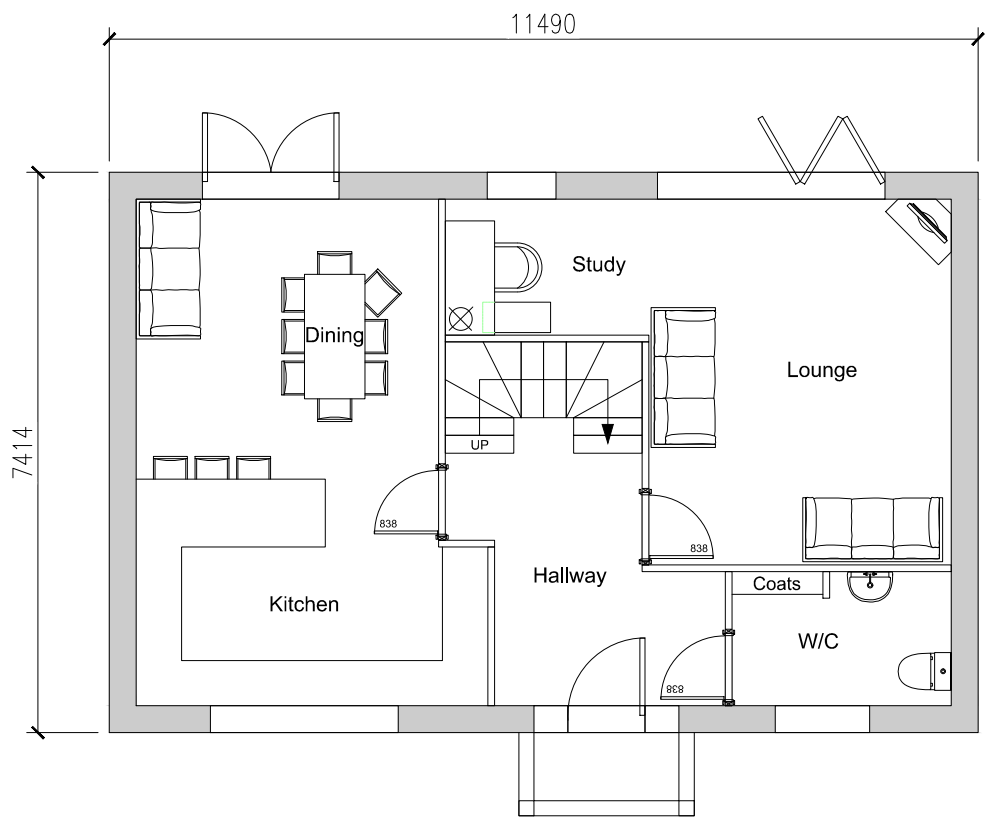

GROUND FLOOR

GROUND FLOOR INTERNAL AREA: 72m<sup>2</sup>  
GROUND FLOOR INTERNAL PERIMETER: 35m

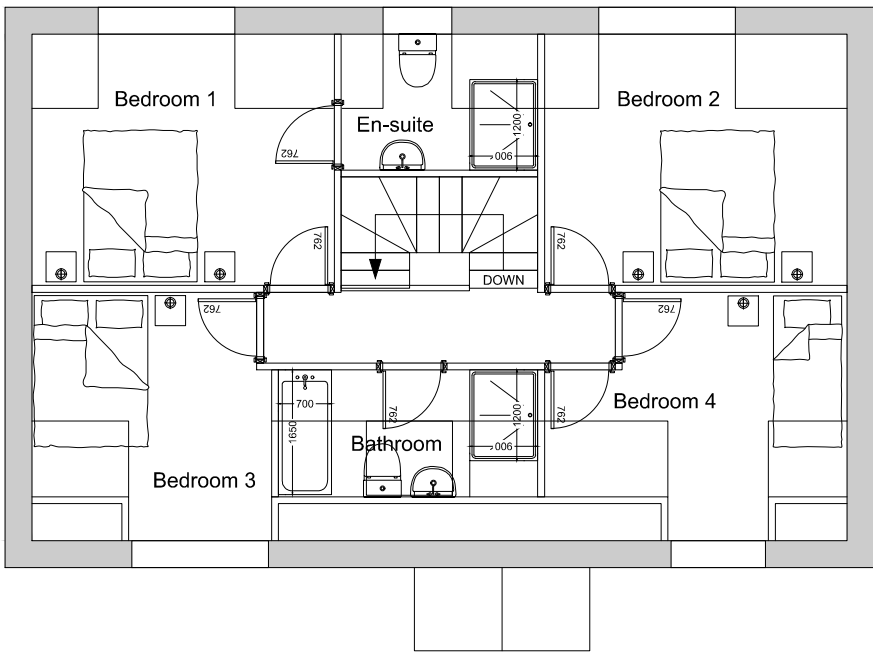

FIRST FLOOR

FIRST FLOOR INTERNAL AREA: 66m<sup>2</sup>  
FIRST FLOOR INTERNAL PERIMETER: 34m

A	02.03.20	New house design	TJA	TECH
Rev:	Date:	Description:	Drawn:	Checked:

Client:  
**Mr & Mrs P Bennett**

Site Address:  
**Plot 2 - White Gates, Gorse Lane  
Mawdesley, Ormskirk  
Lancashire**

Property Type:  
**Bespoke Property**

Drawing Title:  
**Proposed plans and elevations**


Job Number:  
**Bennett**

Drawing Number:  
**1**

Revision:  
**A**

Drawing Scale (UNO):  
**1:100**

0 1 2 3 4 5

**POTTON**  
A KINGSPAN COMPANY

Kingspan Timber Solutions Ltd  
Eltsley Road,  
Great Gransden,  
Beds, SG19 3AR

Tel: 01767 676400  
Fax: 01767 676444  
E-mail: sales@potton.co.uk  
Web: www.potton.co.uk

This document is the copyright of Kingspan Timber Solutions Ltd, and is made available on the express condition that it shall not be used in connection with the erection of any building or the production of any components for such a building unless the building to be erected or