





FRONT ELEVATION
Scale 1:100

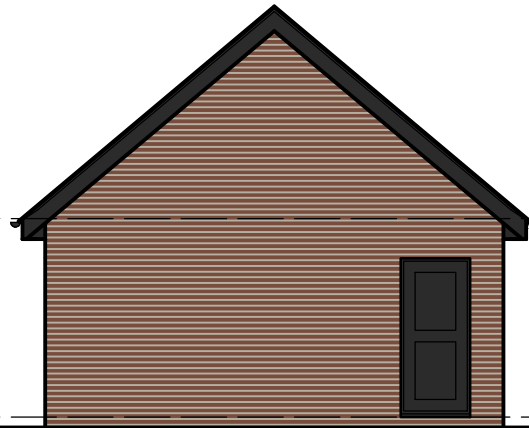


SIDE ELEVATION (SOUTH-WEST)
Scale 1:100




REAR ELEVATION
Scale 1:100

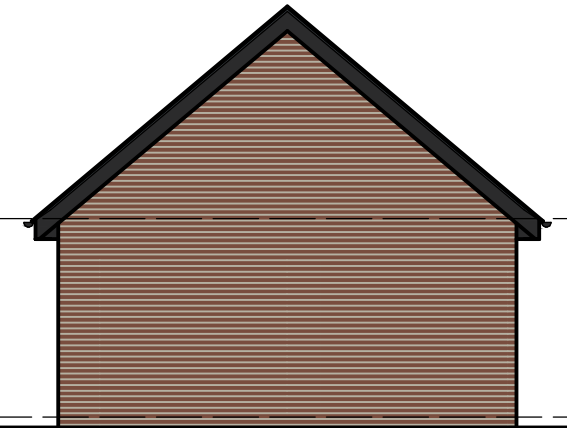

SIDE ELEVATION (NORTH-EAST)
Scale 1:100

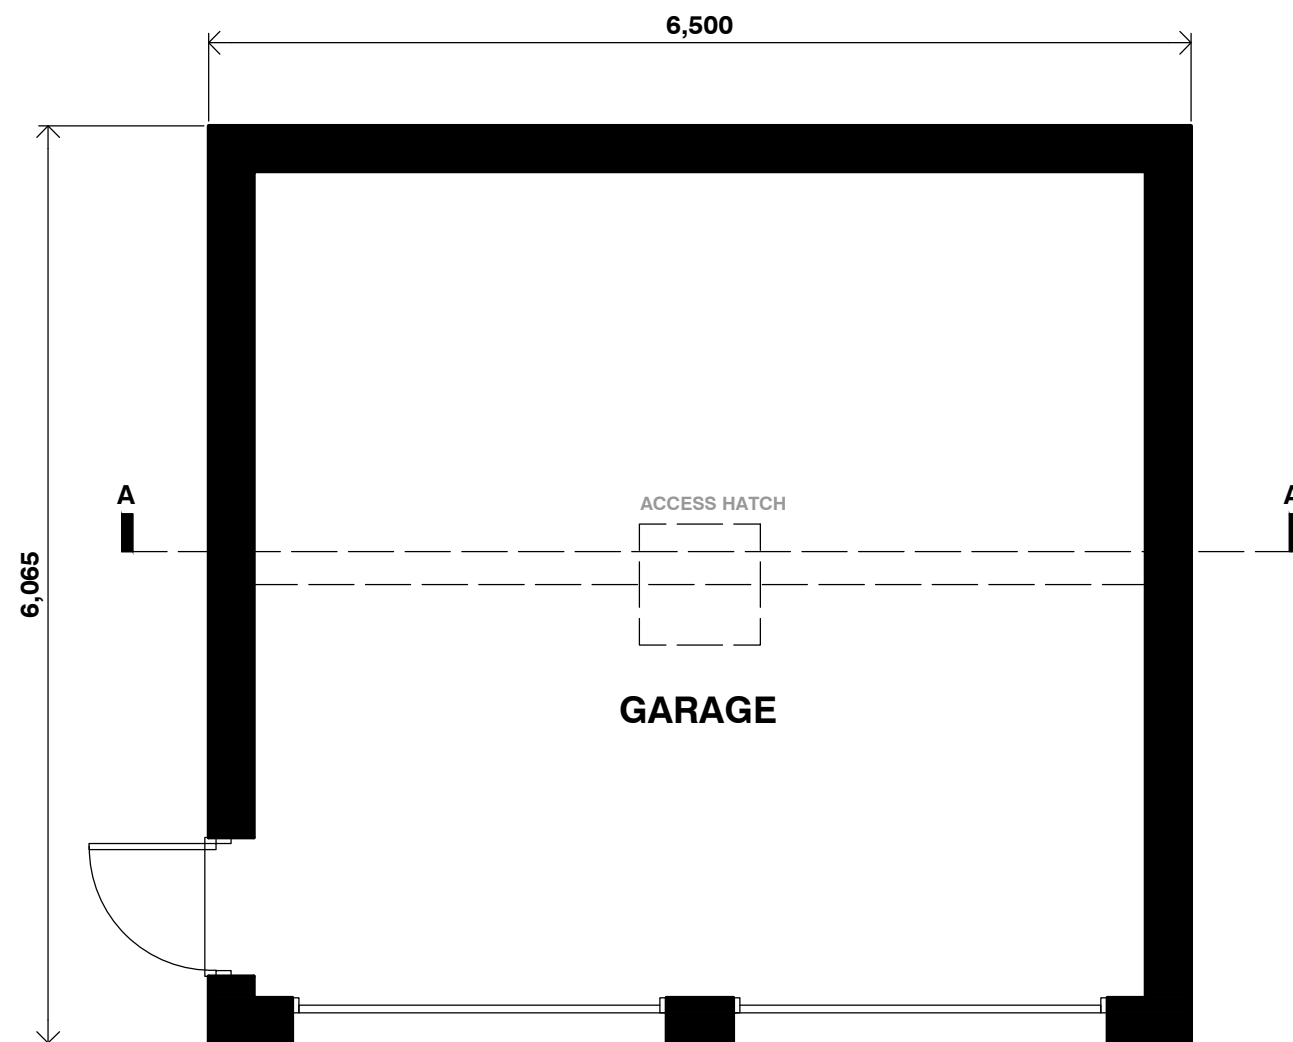

GROUND FLOOR PLAN

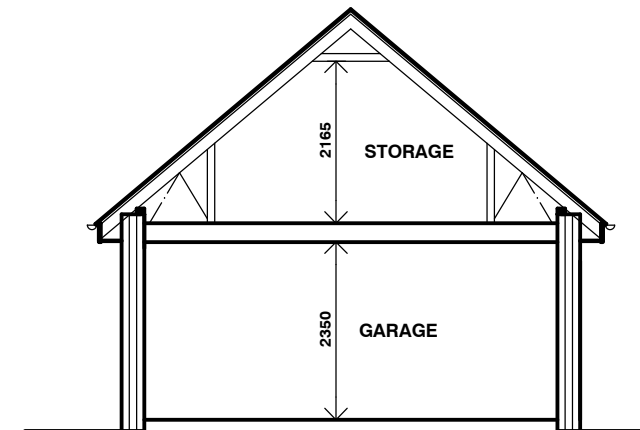

SECTION AA
Scale 1:100

A	28-04-23 /JS	Amendments following meeting 27/04	
Revision	Date / Initials	Amendments	
Client	MR D HOWARD		
Project	PROPOSED DOUBLE GARAGE CAT I'TH WINDOW BARN ALMOND BROOK ROAD STANDISH		
Drawing Title	PROPOSED PLANS AND ELEVATIONS (GARAGE)		
Drawing No.	4240-23-03A	Drawn By	JS
Scale	1:50 @ A3	Date	14 APR 2023
Issue	PLANNING APPLICATION		



PETER DICKINSON
ARCHITECTS LTD.

169 Appley Lane North
Appley Bridge
Wigan
WN6 9DX

Tel. 01257 252203
Website www.peterdickinson.co.uk
E-mail admin@peterdickinson.co.uk