

"Your move is our motivation"

Forest Lane, Chigwell, IG7 Seven Bedroom Detached House


Monthly Rental Of £15,500



A stunning gated seven double bedroom detached home in of Chigwell's sought after roads. This home is beautifully finished throughout to an extremely high standard and is over 4,600 square feet in size. The ground floor has a spacious lounge, dining room, bespoke fitted kitchen / breakfast / sitting room, a television room, a gymnasium, a utility room and a guest cloakroom. On the first floor the master bedroom has a bespoke fitted dressing room, an en-suite bathroom and an amazing spacious balcony. There are three further bedrooms, two with en-suites and a family bathroom. On the second floor there are three bedrooms, one has an en-suite and there is also a family shower room. Externally there is a stunning landscaped south facing rear garden with large paved patios and a children's play area to the rear of the garden. To the front of the property there is a spacious gated driveway with parking for several cars.

- A stunning gated seven double bedroom detached home
- This home is beautifully presented and finished throughout & over 4,600 sq ft in size
- A large lounge, dining room, bespoke fitted kitchen / breakfast / sitting room
- Television room, office, gymnasium, utility room and a guest cloakroom
- Master bedroom with dressing room, en-suite and a spacious balcony
- Six further double bedrooms, three en-suites and two family bathrooms

Floor Plan

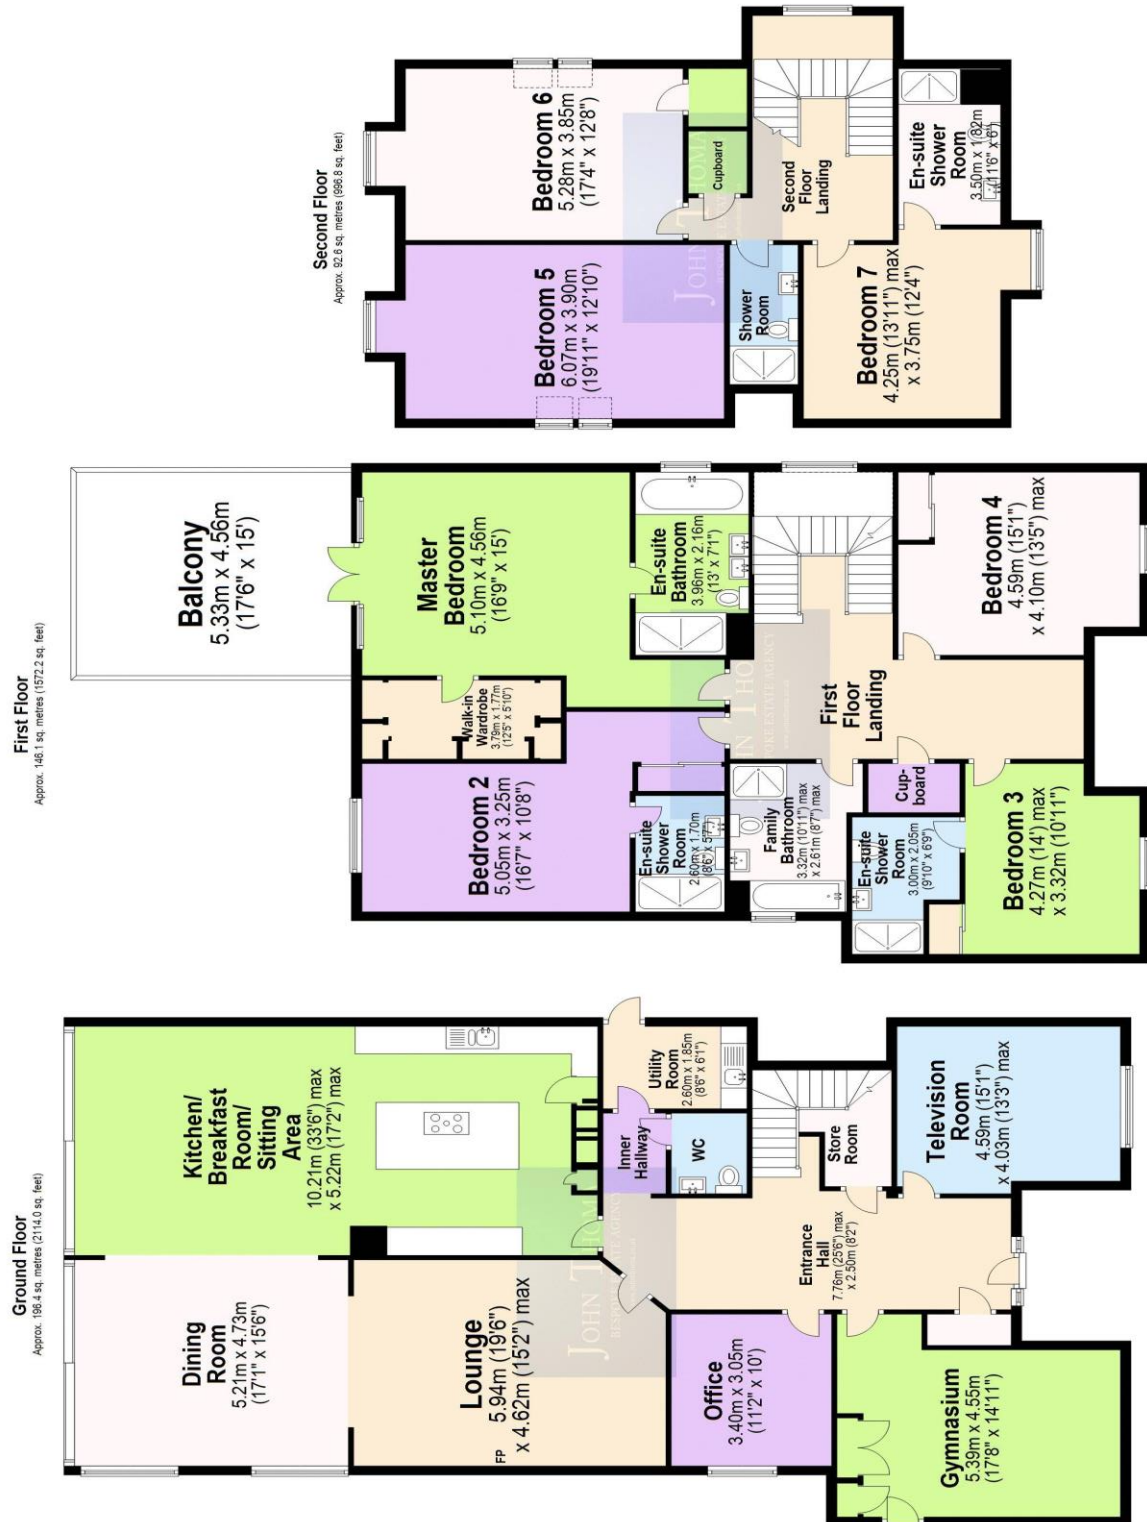

Total area: approx. 435.1 sq. metres (4682.9 sq. feet)
 Illustrations are for viewing purposes only. Measurements are not to scale. Property's Total and Floor Totals are internal figures only and do not include Garden, Balconies, Patios or Terraces if any shown. Drawn by SPG.
 Plan produced using PlanUp.