

Uckfield 01825 703000
Crowborough 01892 489000
Heathfield 01435 511800

Peter Oliver



Framfield Road, Blackboys, TN22 5HD

- ▼ Detached Rural Home
- ▼ 4 Bedrooms, 4 Reception
- ▼ Large Garden/Plot
- ▼ Detached Double Garage
- ▼ Gated Driveway
- ▼ Superb Location



EPC RATING

Current:

Potential:

EPC Awaited

£775,000



Framfield Road, Blackboys, TN22 5HD


This is a wonderful, detached family home with a huge garden backing onto fields offering far-reaching views across the beautiful Sussex countryside. Set in the heart of the desirable village of Blackboys, the property lies on a quiet 'B' road and is selling with a brand-new driveway that will accommodate multiple vehicles with ease. The property also benefits from a new electric Oak gate and huge detached garage/outbuilding with cavity wall insulation that could be utilised as a separate dwelling (subject to planning consents) or as a large home office/studio etc. Internally the space is excellent too and comprises of several large rooms on the ground floor including a bright dual-aspect lounge, big kitchen/diner, separate utility room, downstairs WC, study and conservatory. Upstairs are four double bedrooms, one en-suite shower room, and a family bathroom that complements them well. The garden is a massive space and a real selling point of this family home and offers a vast area of lawn and adjoining patio which will appeal to those who like to entertain. It's also ideally suited to large families as a space for children to play in safely and is receives plenty of sunshine throughout each day. In short, this is a fantastic property with masses of space in a popular, village location and an easy viewing recommendation from us. The property is fantastic but is in need of some redecorating but in general in good condition.

Uckfield 01825 703000
Crowborough 01892 489000
Heathfield 01435 511800

Peter Oliver





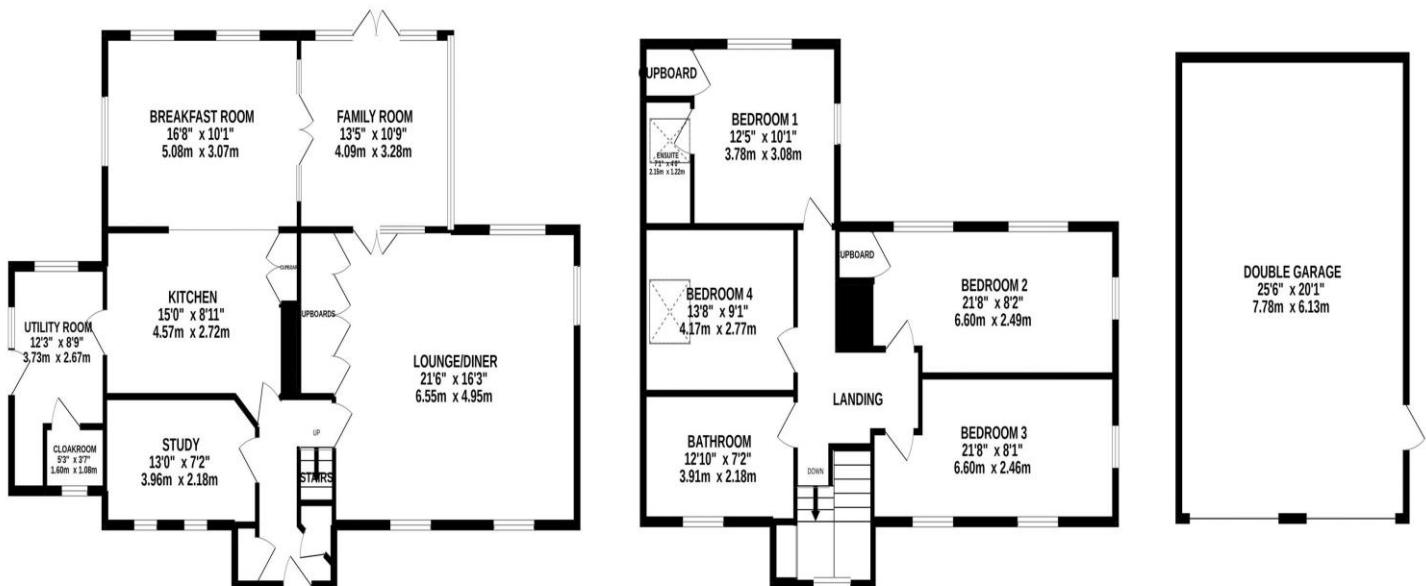

TOTAL FLOOR AREA : 2523 sq.ft. (234.4 sq.m.) approx.

Whilst every attempt has been made to ensure the accuracy of the floorplan contained here, measurements of doors, windows, rooms and any other items are approximate and no responsibility is taken for any error, omission or mis-statement. This plan is for illustrative purposes only and should be used as such by any prospective purchaser. The services, systems and appliances shown have not been tested and no guarantee as to their operability or efficiency can be given.

Made with Metropix ©2022



TENURE: FREEHOLD

COUNCIL TAX BAND: G

MAINTENANCE/SERVICE CHARGE: N/A

Uckfield 01825 703000
 Crowborough 01892 489000
 Heathfield 01435 511800
info@peteroliverhomes.co.uk

Peter Oliver

The information provided about this property does not constitute or form part of an offer or contract, nor may it be regarded as representations. All interested parties must verify accuracy and your solicitor must verify tenure/lease information, fixtures & fittings and, where the property has been extended/converted, planning/building regulation consents. All dimensions are approximate and quoted for guidance only as are floor plans which are not to scale and their accuracy cannot be confirmed. Reference to appliances and/or services does not imply that they are necessarily