



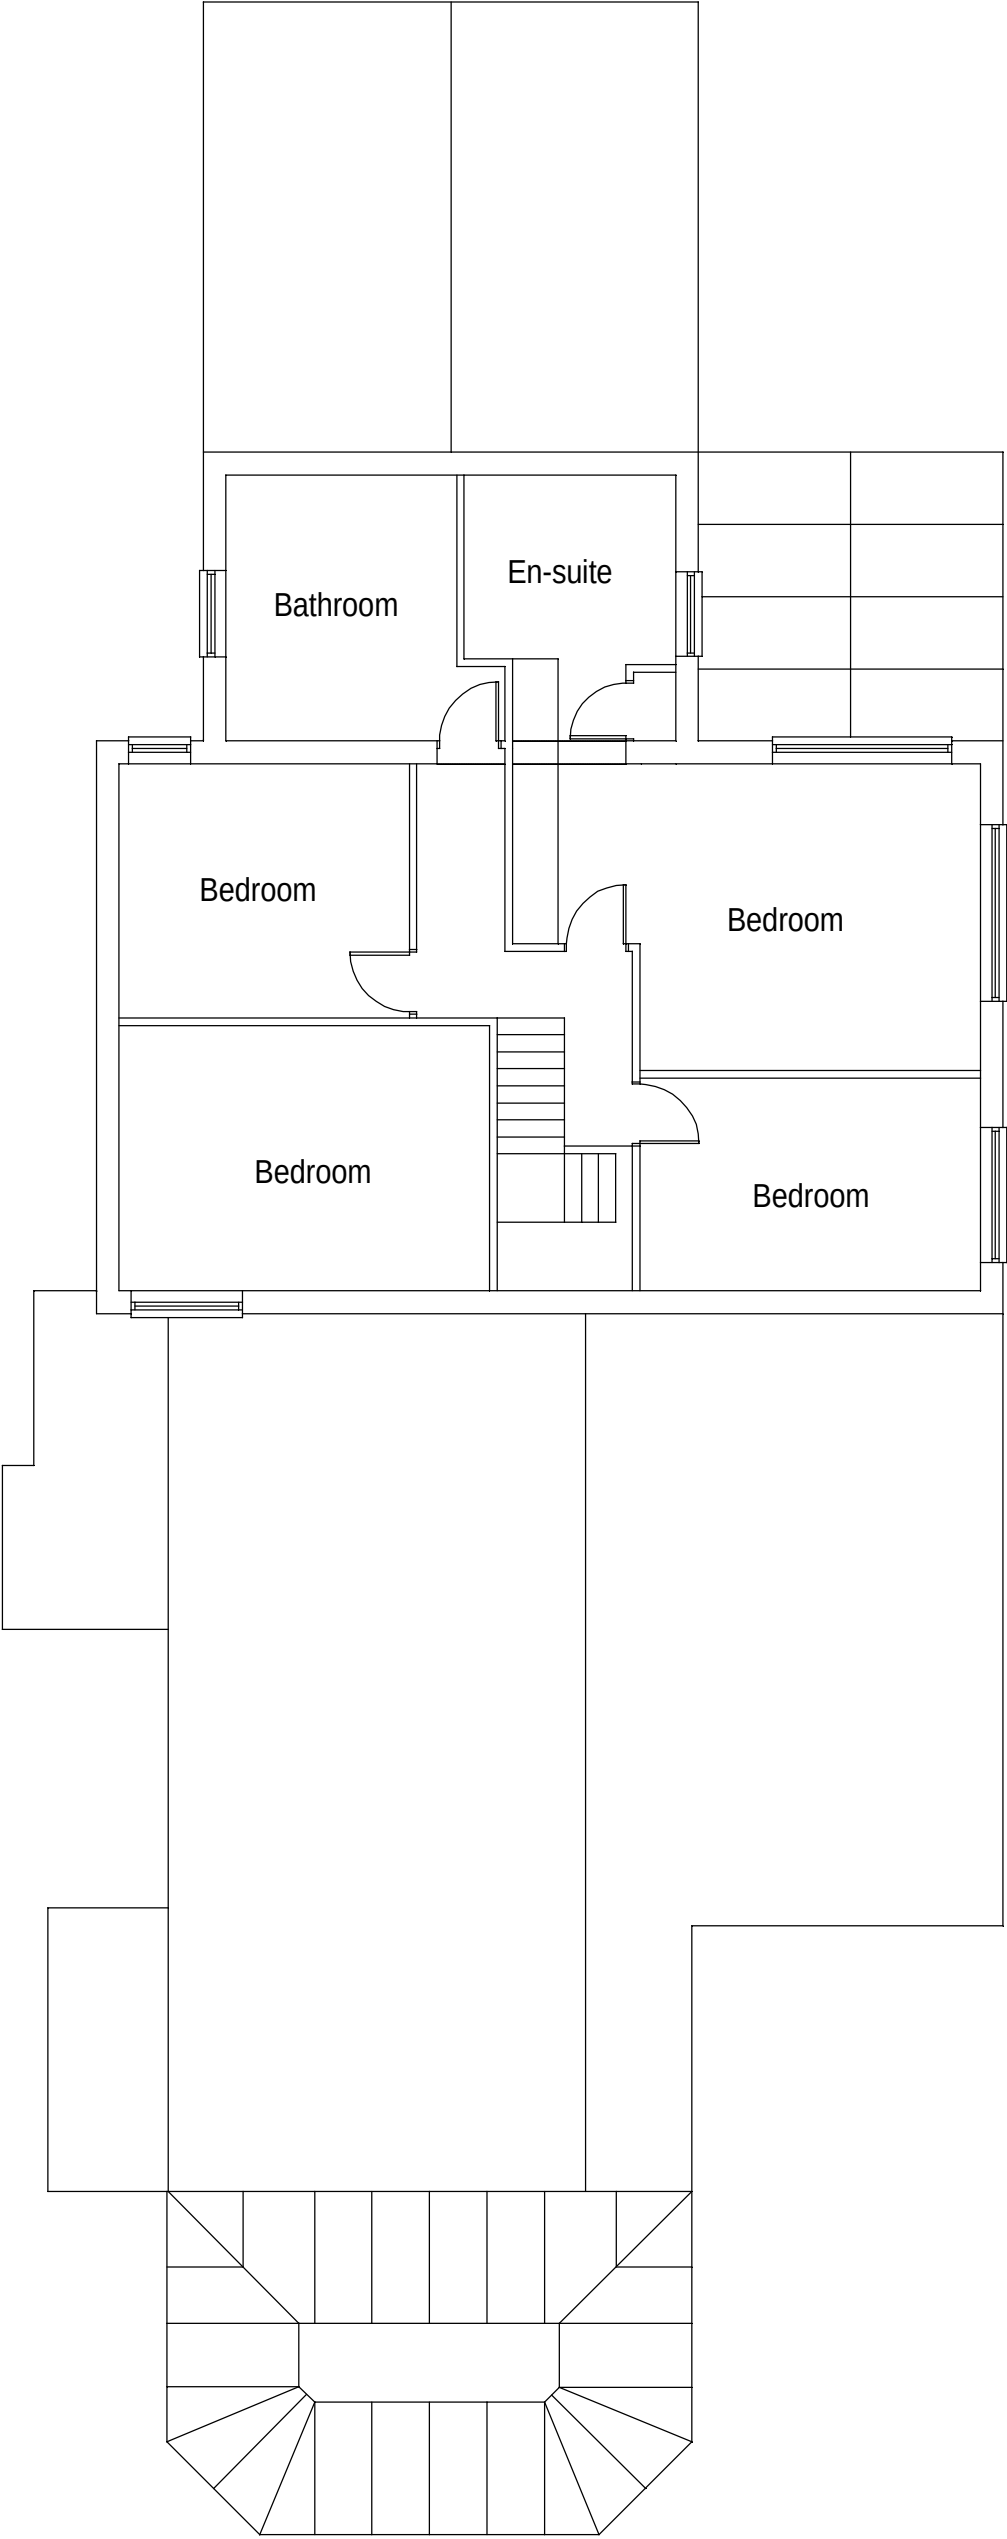

Existing First Floor Plan - 1:100

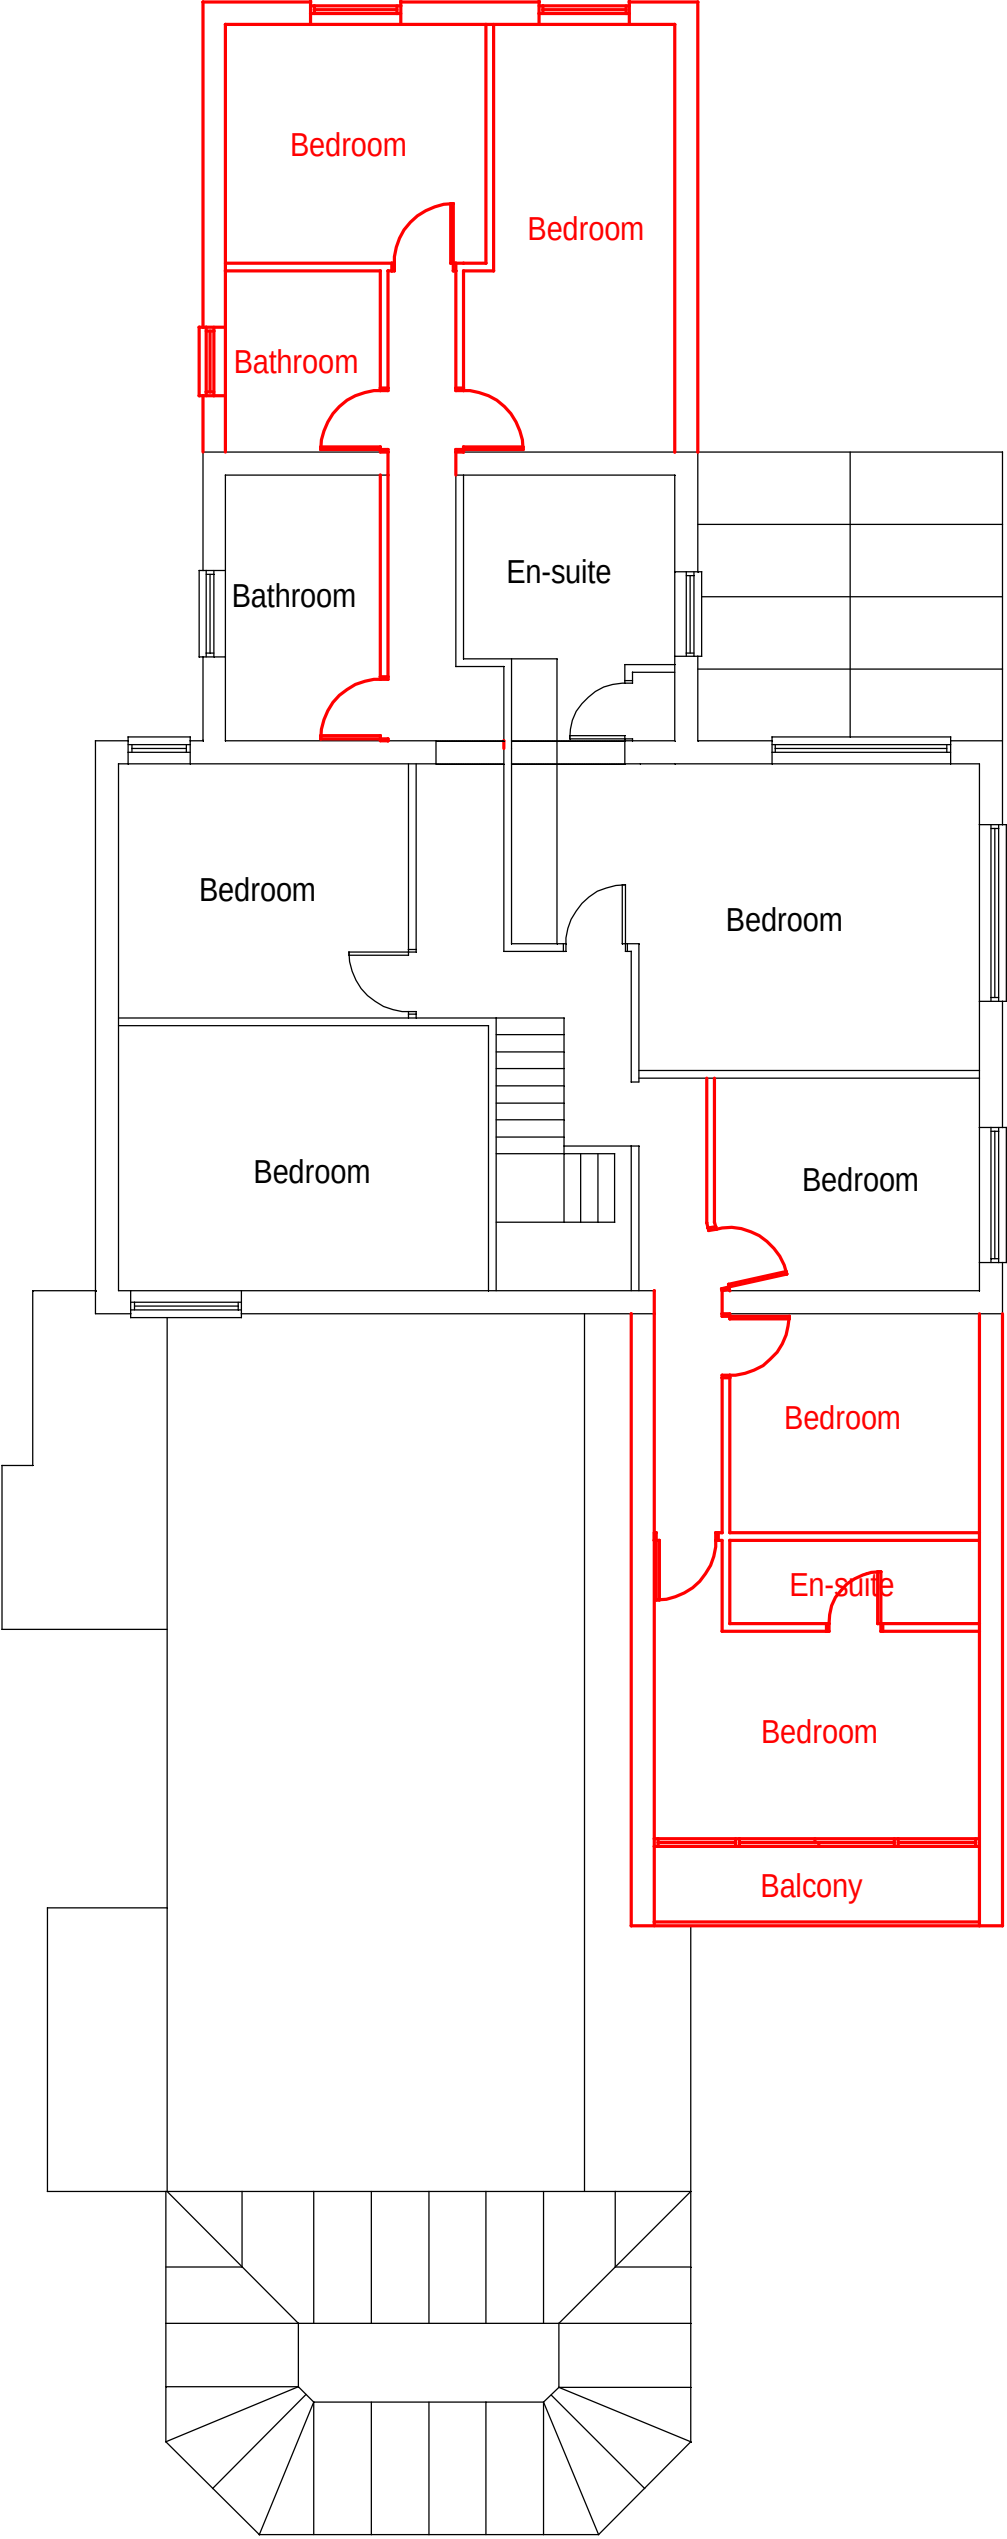

Proposed First Floor Plan - 1:100

Revisions		
Client.		
Mr. T. McNicholas		
Project.		
12 Ashwood Drive, Royton, OL2 5TW		
Drawing.		
Existing property details + proposals		
Date		
01/03/2023		
Scale		
1:100@A2		
Drwg. No.		Rev.
NMB/AD/001		