



Orchard Park, Twigworth, Gloucester

£255,000 Leasehold



MICHAEL TUCK

The Agent with 5 star customer service

**16 The Ribstons, Orchard Park,
Twigworth, Gloucester,
Gloucestershire, GL2 9QS**

£255,000

Leasehold. Council Tax Band A



2 Bedrooms



2 Bathrooms



2 Receptions

Features

*Prestige "Sofia" Park Home * Dual Aspect Lounge

*Kitchen Open To Dining Room *Two Double Bedrooms

*Dressing Area & En-Suite To Master Bedroom

* Family Bathroom

*UPVC Double Glazing & Gas Radiator Central Heating * No Onward Chain

*Garden, Garage and Driveway * Ground Rent £238.09 Per Month

Michael Tuck Estate and Letting Agents

1 School Lane Quedgeley Gloucester Gloucestershire GL2 4PJ

01452 543200

The Property

We are delighted to bring to the market a PARK HOME located on the desirable OVER 50's Orchard Park Development in Twigworth. Constructed by PRESTIGE to the "Sofia" design (44ft x 20ft) in 2021 this home is available with NO ONWARD CHAIN!

Accommodation comprises Entrance Hall, Dual Aspect Lounge, Open Plan Kitchen to Dining Room, Master Bedroom with DRESSING ROOM & EN-SUITE SHOWER ROOM, Further Double Bedroom and Family Bathroom.

Further benefits include UPVC Double Glazing, gas radiator central heating, GARAGE with Driveway for Two Cars and GARDEN.

Please call 01452 543200 To View!

Lounge 18' 11" x 10' 1" (5.76m x 3.07m)

Open Plan Kitchen Diner 18' 11" x 13' 7" (5.76m x 4.14m)

Master Bedroom 13' 11" x 9' 1" (4.24m x 2.77m)

Dressing Area

En-Suite Shower Room 7' 4" x 4' 7" (2.23m x 1.40m)

Bedroom Two 10' 8" x 9' 1" (3.25m x 2.77m)

Family Bathroom 5' 10" x 5' 7" (1.78m x 1.70m)

Outside - Gardens, Garage & Driveway




Boomin




rightmove

Zoopla



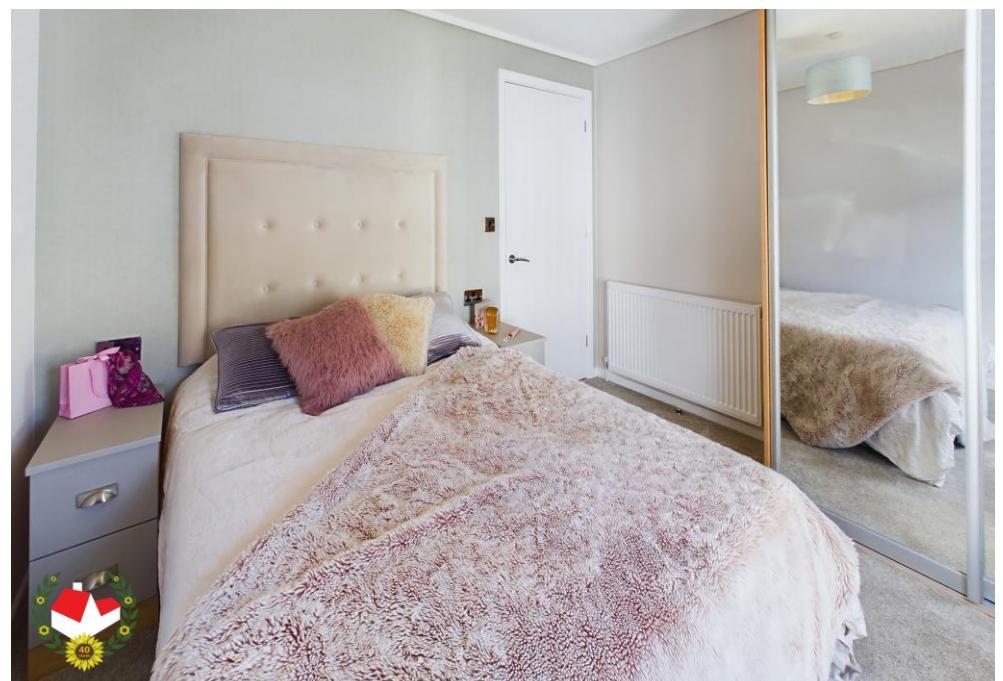

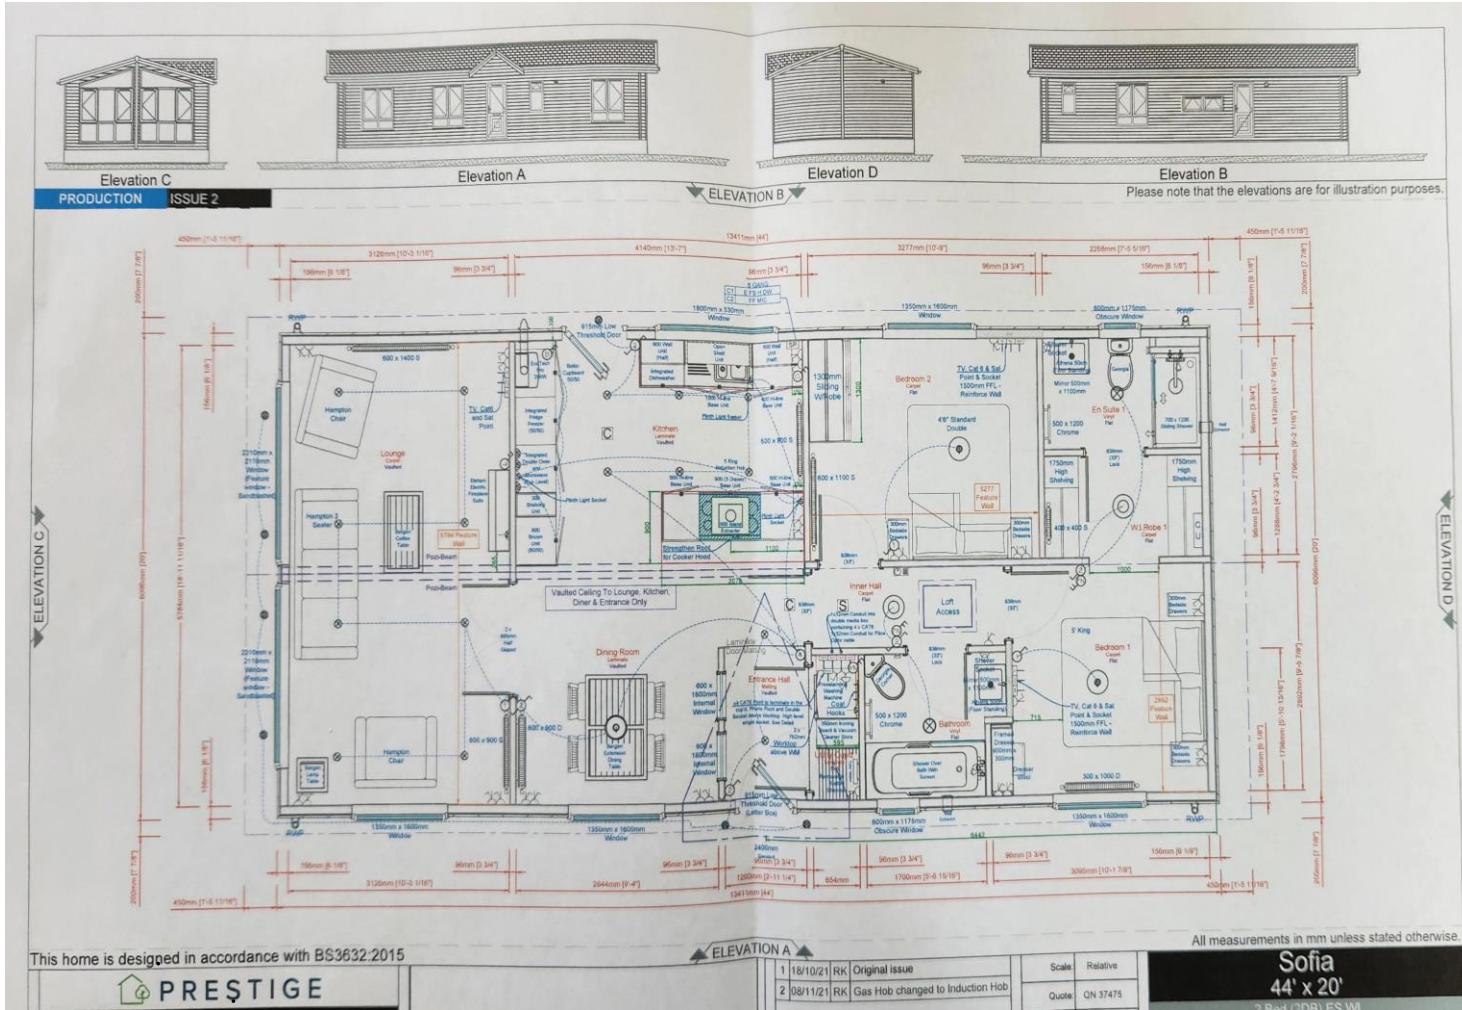

FOR ILLUSTRATIVE PURPOSES ONLY – NOT TO SCALE

The position and size of doors, windows, appliances, and other features are approximate only.

Unauthorised reproduction prohibited

Important notice: Michael Tuck, its clients and any joints give notice that 1: They are not authorised to make or give any representations or warranties in relation to the property either here or elsewhere, either on their own behalf or of their client or otherwise. They assume no responsibility for any statement that may be made in these particulars. These particulars do not form part of any offer or contract and must not be relied upon as statements or representation of fact. 2: Any areas, measurements or distances are approximate. The text, photographs and plans are for guidance only and are not necessarily comprehensive. It should not be assumed that the property has all necessary planning, building regulation or other consents and Michael Tuck have not tested any services, equipment or facilities. Purchasers must satisfy themselves by inspection or otherwise.

