



Belgrove Terrace, Tredworth, Gloucester

Freehold

£160,000

**9 Belgrove Terrace, Tredworth,
Gloucester, Gloucestershire, GL1 4UZ**

£160,000

Freehold. Council Tax Band B



2 Bedrooms



1 Bathrooms



2 Receptions

Features

*Two Double Bedrooms * Lounge & Dining Room
*Refitted Kitchen *Refitted Family Bathroom
*Renovated Throughout * UPVC Double Glazing and Gas Radiator Central Heating
*Rear Garden with Gated Vehicular Access *
Energy Rating TBC
* *

Michael Tuck Estate and Letting Agents

1 School Lane Quedgeley Gloucester Gloucestershire GL2 4PJ

01452 543200

estates.quedgeley@michaeltuck.co.uk

www.michaeltuck.co.uk

The Property

A RENOVATED Two DOUBLE Bedroom Terraced House located on a Traffic Free Walkway with the benefit of a Rear Garden with GATED VEHICULAR ACCESS.

Ground Floor accommodation comprises Entrance Hall, Lounge, Dining Room, REFITTED Kitchen and REFITTED Family Bathroom.

The First floor comprises of Two DOUBLE Bedrooms. Further benefits include UPVC Double Glazing, Gas Radiator Central heating, feature fireplaces to lounge, dining room and bedrooms and "Parquet" flooring to both receptions rooms

Externally the property offers a Rear Garden with GATED Access with Potential for OFF ROAD PARKING

Property for sale through Michael Tuck Estate Agents.

Approximate potential rental value of £950pcm , please contact Michael Tuck Lettings in Gloucester for more details.

Call 01452 543200 To View

Entrance Hall

Living Room 10' 3" x 8' 7" (3.12m x 2.61m)

Dining Room 11' 9" x 9' 11" (3.58m x 3.02m)

Kitchen 13' 0" x 4' 11" (3.96m x 1.50m)

Bathroom 8' 7" x 4' 10" (2.61m x 1.47m)

First Floor Landing

Bedroom One 11' 10" x 10' 4" (3.60m x 3.15m)


Bedroom Two 11' 10" x 10' 3" (3.60m x 3.12m)

Outside - Rear Garden with Vehicular Access







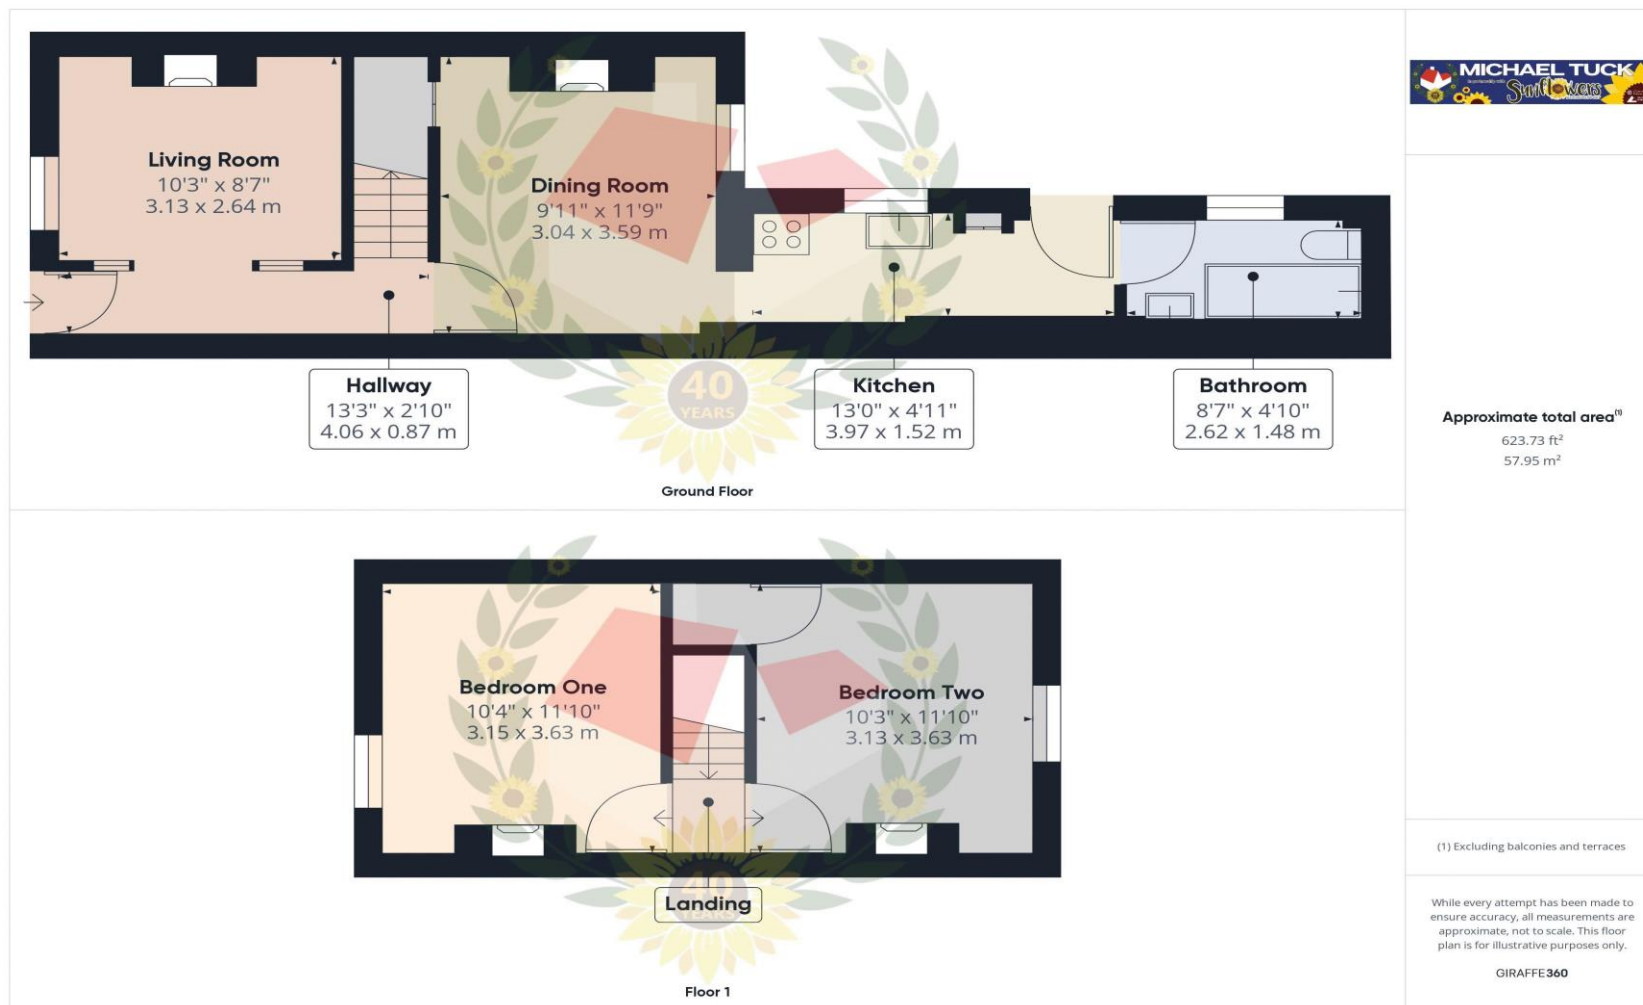

FOR ILLUSTRATIVE PURPOSES ONLY – NOT TO SCALE

The position and size of doors, windows, appliances, and other features are approximate only.
Unauthorised reproduction prohibited

Important notice: Michael Tuck, its clients and any joints give notice that 1: They are not authorised to make or give any representations or warranties in relation to the property either here or elsewhere, either on their own behalf of their client or otherwise. They assume no responsibility for any statement that may be made in these particulars. These particulars do not form part of any offer or contract and must not be relied upon as statements or representation of fact. 2: Any areas, measurements or distances are approximate. The text, photographs and plans are for guidance only and are not necessarily comprehensive. It should not be assumed that the property has all necessary planning, building regulation or other consents and Michael Tuck have not tested any services, equipment or facilities. Purchasers must satisfy themselves by inspection or otherwise.

