



Asmunds Place, Hampstead Garden Suburb, NW11

Freehold

£995,000



800 finchley road, hampstead garden suburb, london, nw11 7tj

telephone 020 8458 5000 facsimile 020 8209 2068

email sales@litchfields.com web litchfields.com

offices also in crouch end & highgate

A pretty 3 bedroom Grade II Listed semi-detached cottage built in 1909 and designed by renowned architects Parker & Unwin. The property is moments away from the shops, cafes and local amenities of Temple Fortune and 0.9 miles to Golders Green Underground. Presented in excellent decorative condition, the property benefits from a newly fitted kitchen and bathroom, a utility area and a lovely east facing rear garden. Viewing of this lovely cottage is highly recommended.


3 bedrooms | Lounge/dining room | Kitchen | Utility area | Bathroom | Guest wc | Close to Temple Fortune






Asmunds Place

Approximate Gross Internal Area = 928 sq ft / 86.3 sq m

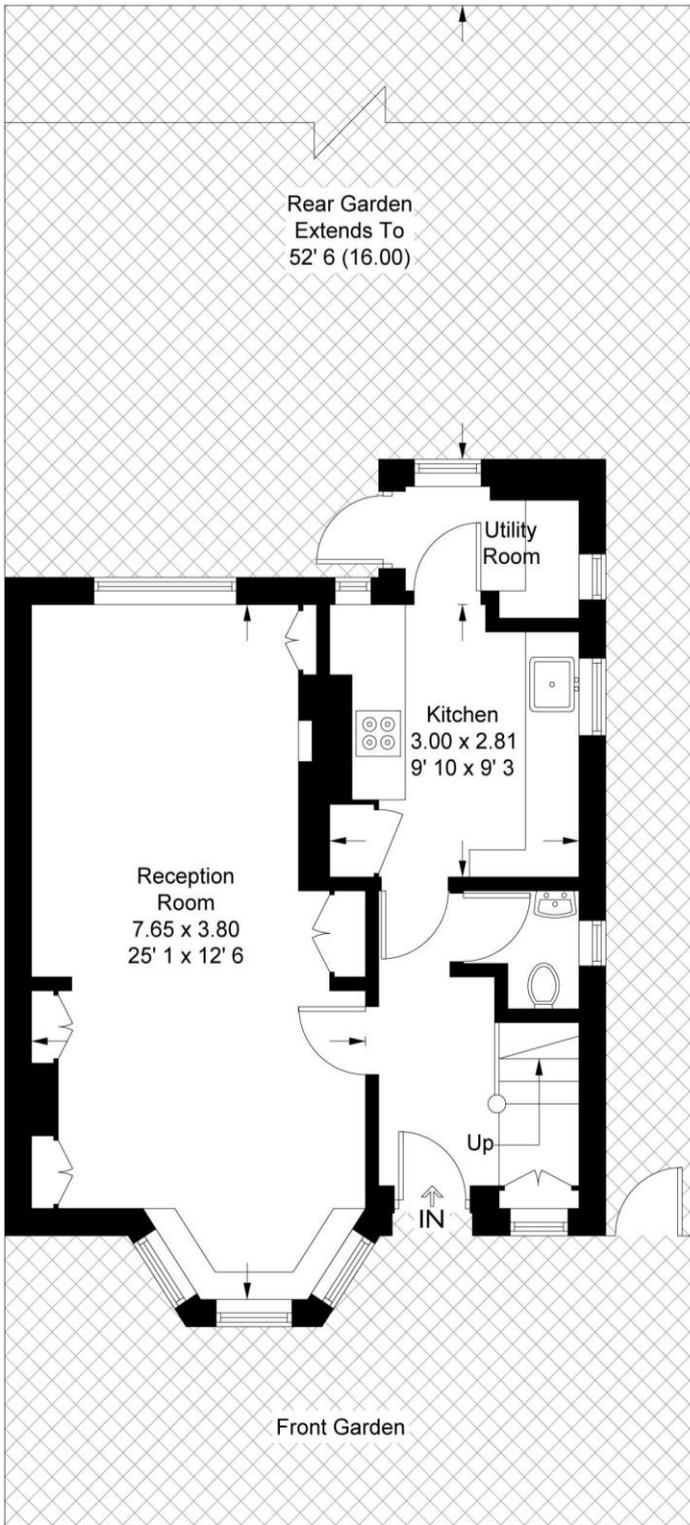

Ground Floor
486 sq ft / 45.2 sq m

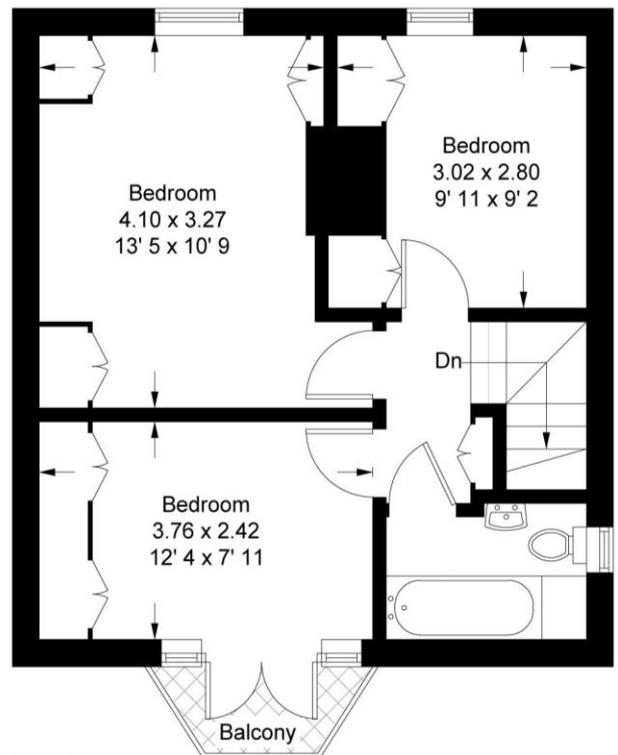

First Floor
442 sq ft / 41.1 sq m

This plan is not to scale and must be used as layout guidance only. All measurements and areas are approximate and should not be relied upon to provide accurate information. This plan must not be relied upon when making property valuations, design considerations or any other such relevant decisions. We accept no responsibility or liability (whether in contract, tort or otherwise) in relation to any loss whatsoever arising from or in connection with any use of this plan or the adequacy, accuracy or completeness of it or any information within it.

Whilst every effort is made to ensure these details are accurate, all measurements given are approximate and for guidance only. We are unable to comment on the structure of the building or services and any investigations should be carried out by a qualified surveyor. We strongly advise you to ensure that all legal aspects are fully investigated by your solicitor prior to a purchase. We have not applied tests to any appliances or equipment and therefore cannot verify these are in good working order. We understand from the vendor that the fixtures and fittings listed are to be included in the sale price but these may be subject to negotiation.